


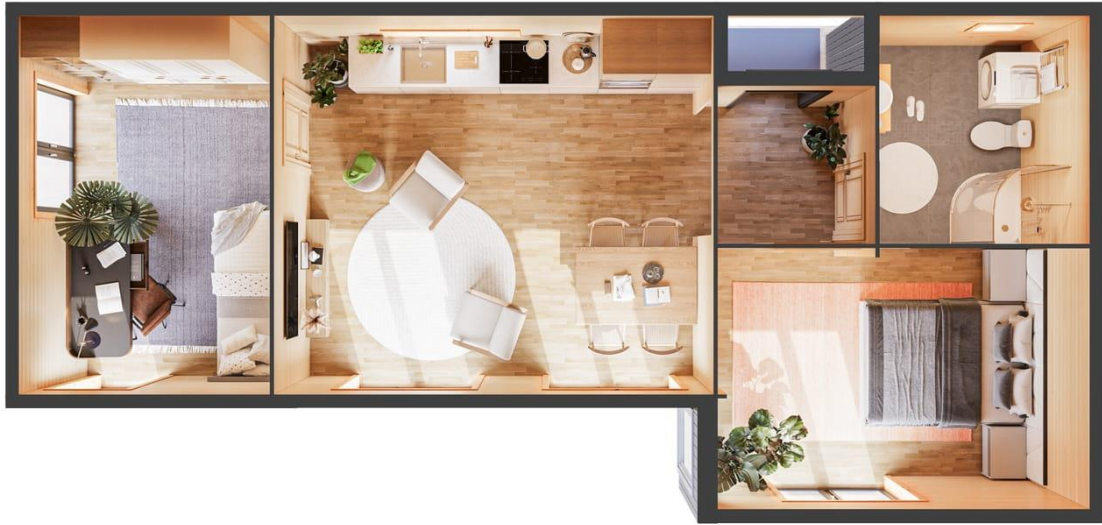

Nordic L S37202



Thickness:	Project name:	Project ID:	Year:	Page:
44+100+25+ 25+19	Nordic L	S37202	2025	2




Thickness:	Project name:	Project ID:	Year:	Page:
44+100+25+ 25+19	Nordic L	S37202	2025	3




Thickness:	Project name:	Project ID:	Year:	Page:
44+100+25+ 25+19	Nordic L	S37202	2025	4

Floor bearers

1:50

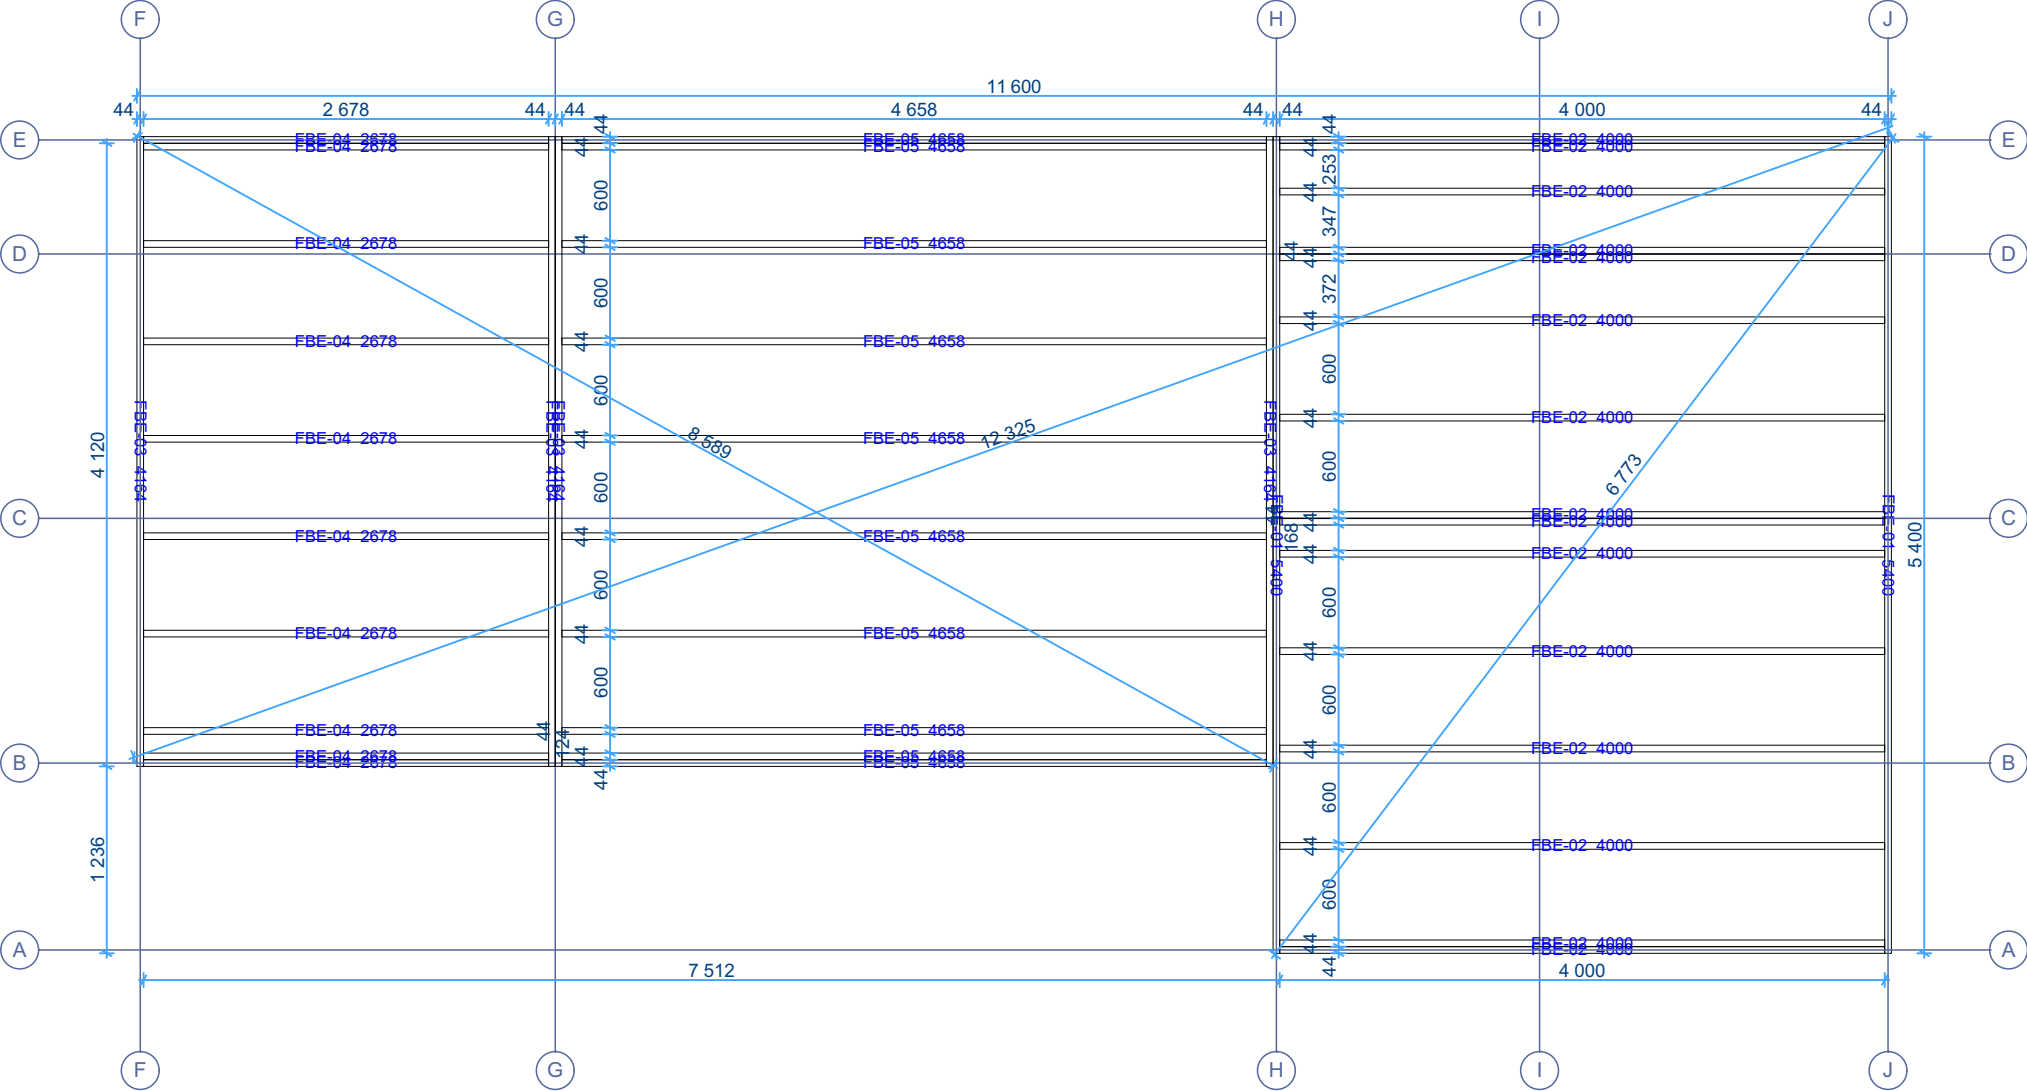


Thickness:	Project name:	Project ID:	Year:	Page:
44+100+25+25+19	Nordic L	S37202	2025	5

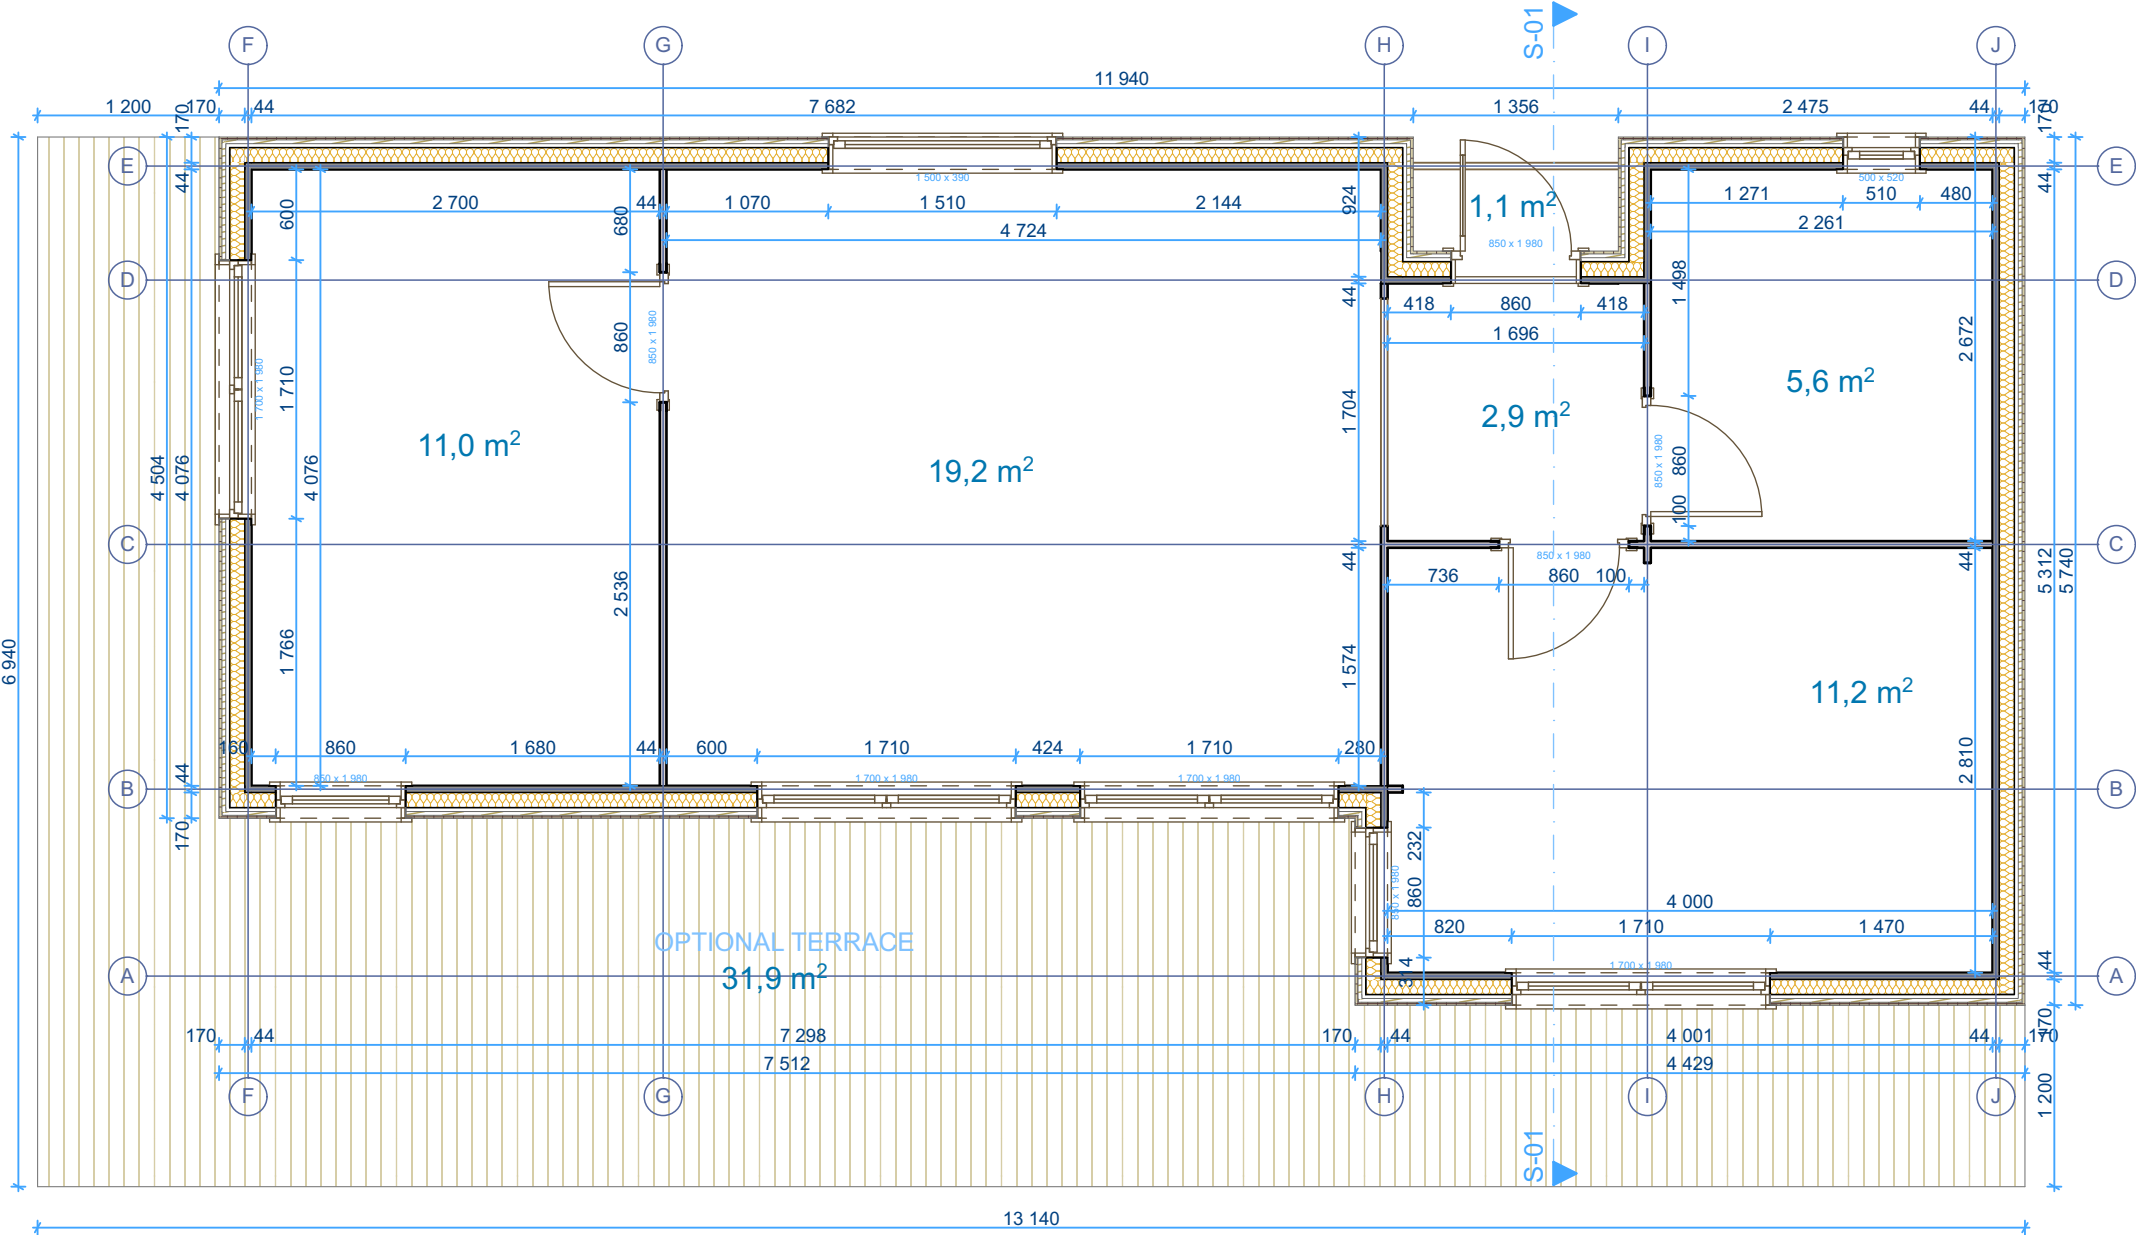

Thickness:	Project name:	Project ID:	Year:	Page:
44+100+25+ 25+19	Nordic L	S37202	2025	6


Front Elevation

1:50

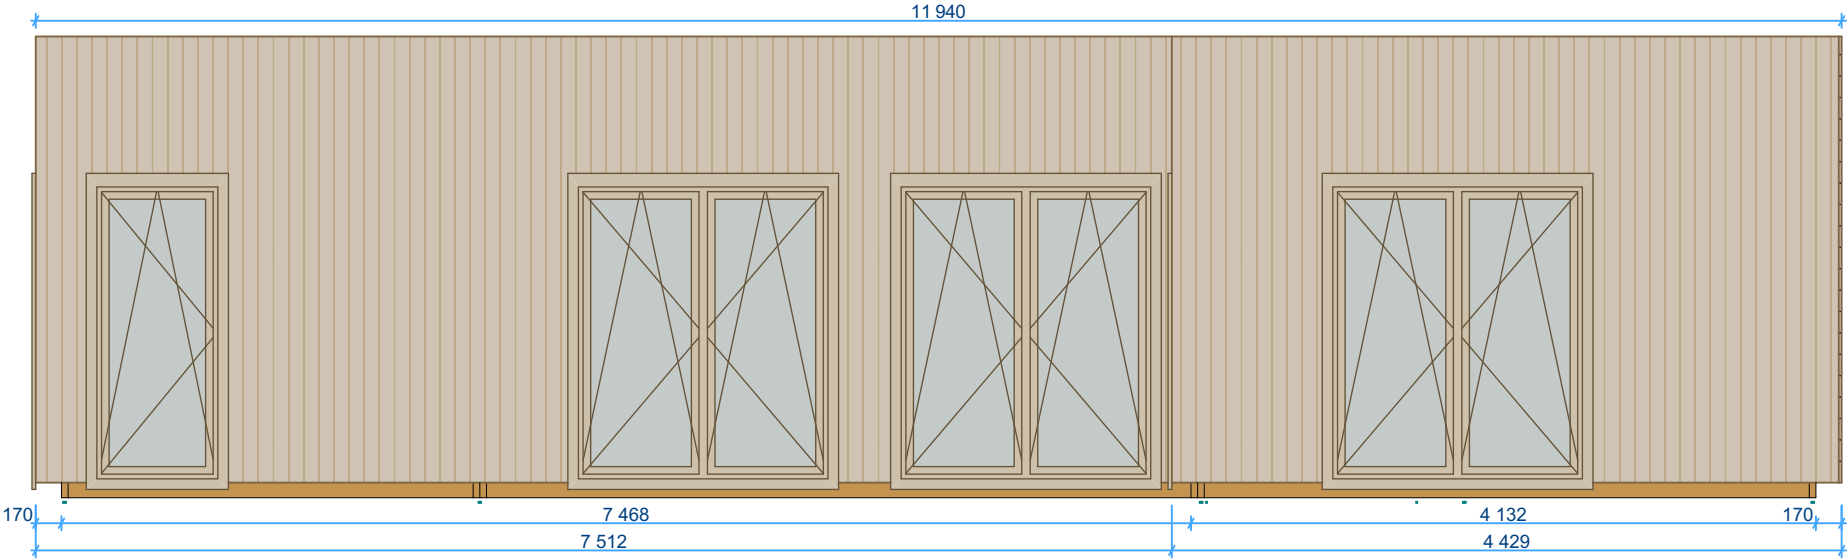

Back Elevation


1:50

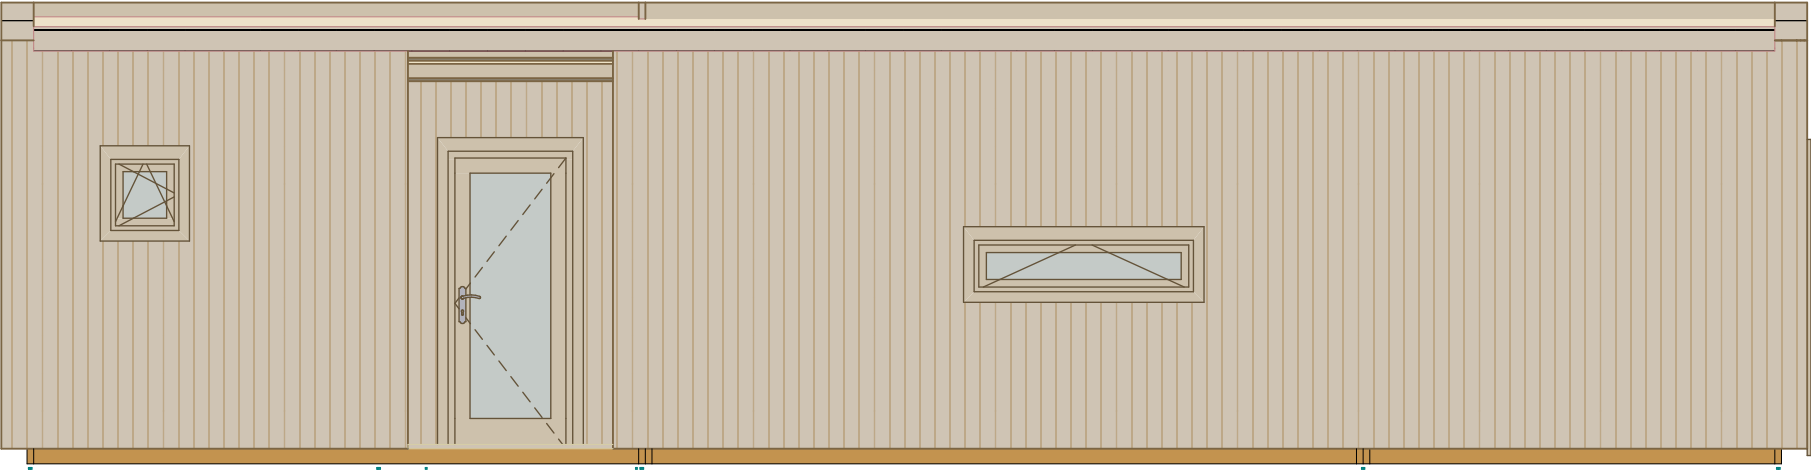

Thickness:	Project name:	Project ID:	Year:	Page:
44+100+25+ 25+19	Nordic L	S37202	2025	7


Left Elevation

1:50

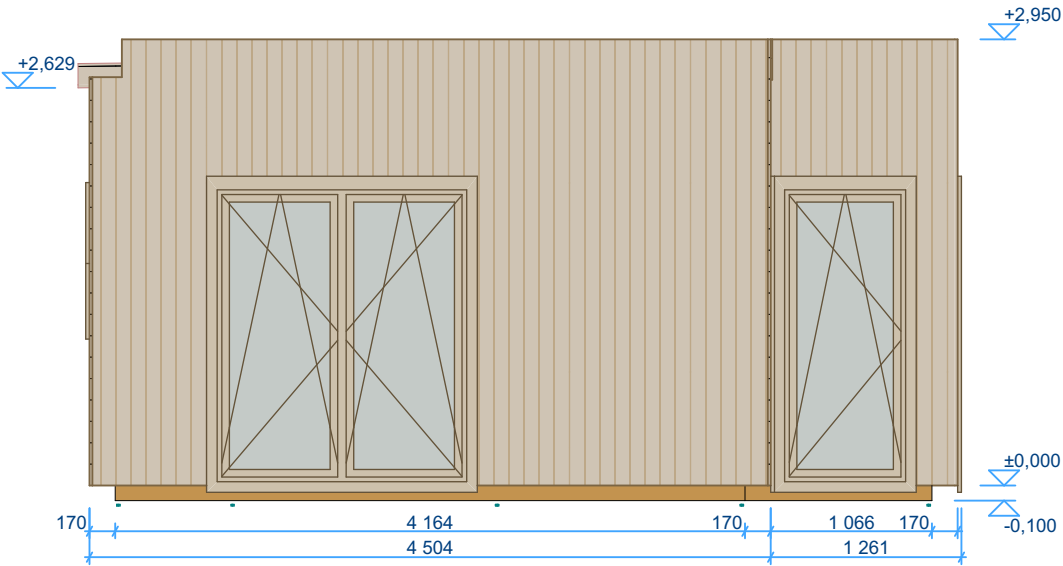

Right Elevation


1:50

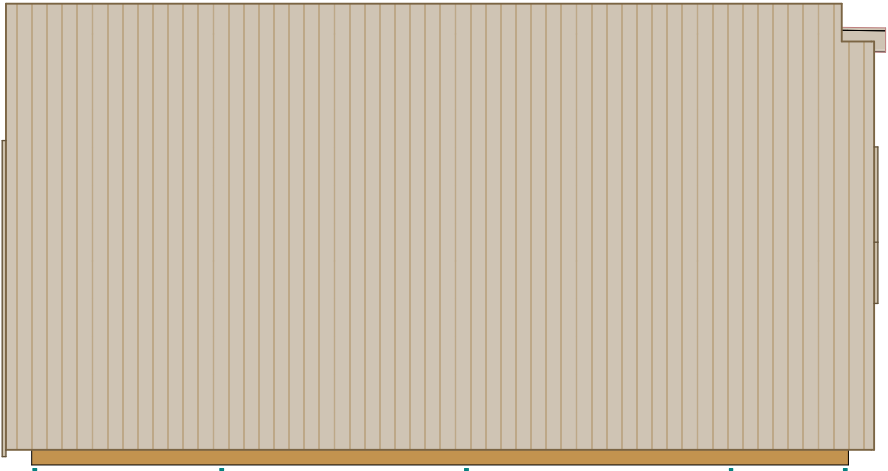

Thickness:	Project name:	Project ID:	Year:	Page:
44+100+25+ 25+19	Nordic L	S37202	2025	8


S-01

1:50





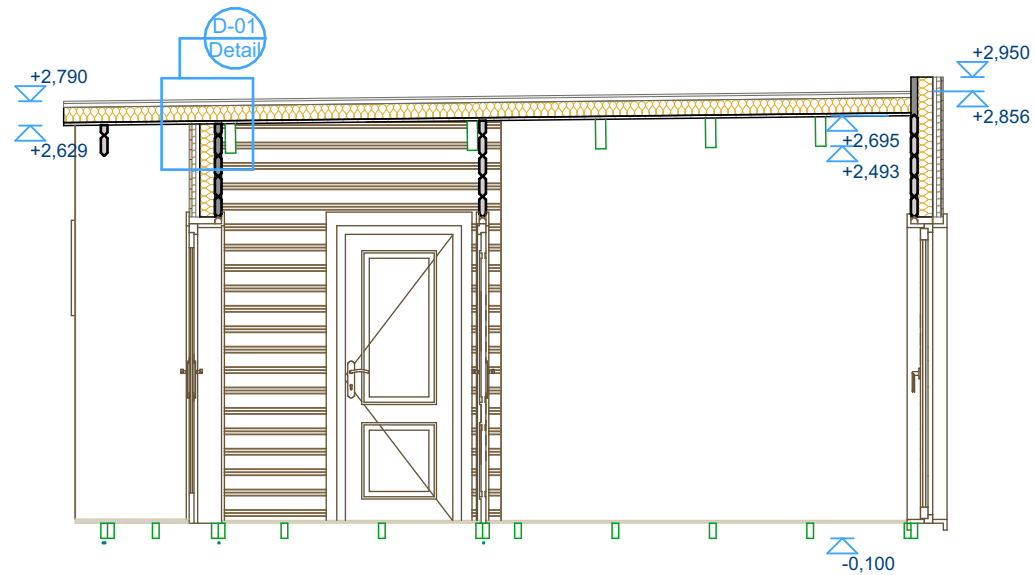


D-01

1:10

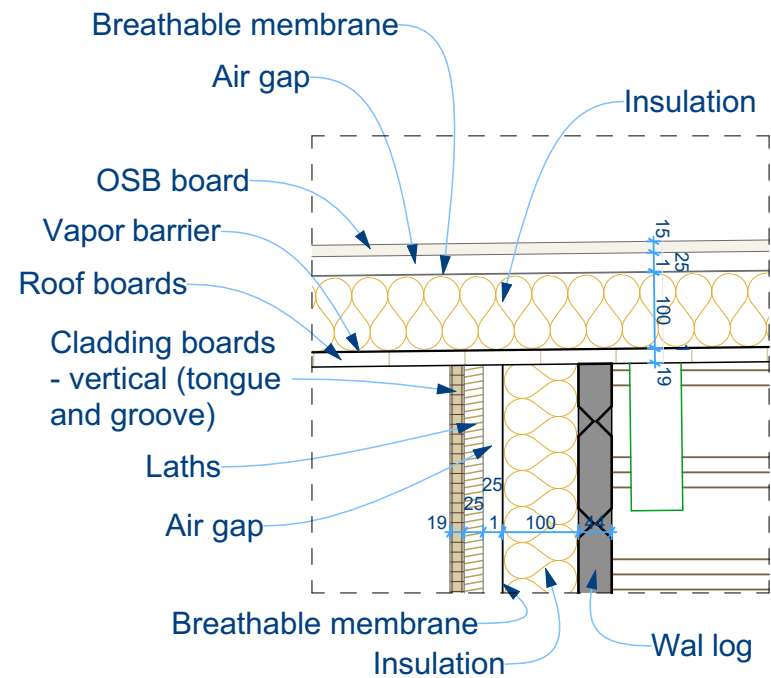

Thickness:	Project name:	Project ID:	Year:	Page:
44+100+25+ 25+19	Nordic L	S37202	2025	9

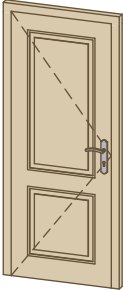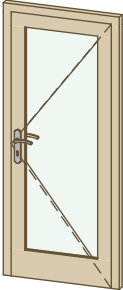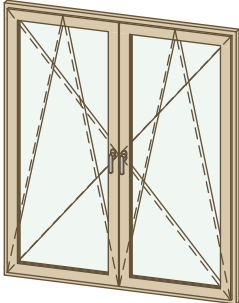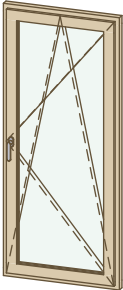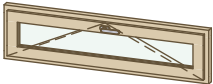Windows and doors list							
Type-quality	Barcode	Wall Thickness	W x H Size	Orientation	Glazing	Quantity	3D Axonometry
Door - Premium	P19885-4	44	850×1 980	L	Full wood, no threshold (internal)	3	
Door - Premium	PP19885-3	214	850×1 980	R	100% glass, double glazed	1	
Window - Premium plus	P+P198170	214	1 700×1 980		Double glazed (2x850 width windows)	4	
Window - Premium plus	P+P19885	214	850×1 980	R	Double glazed	2	
Window - Premium plus	P+P39150T	214	1 500×390		Double glazed	1	
Window - Premium plus	P+P5250	214	500×520	R	Double glazed	1	