




A-frame 39




Project name:	Project ID:	Year:	Page:
A-frame 39		2024	2



Project name:	Project ID:	Year:	Page:
A-frame 39		2024	3

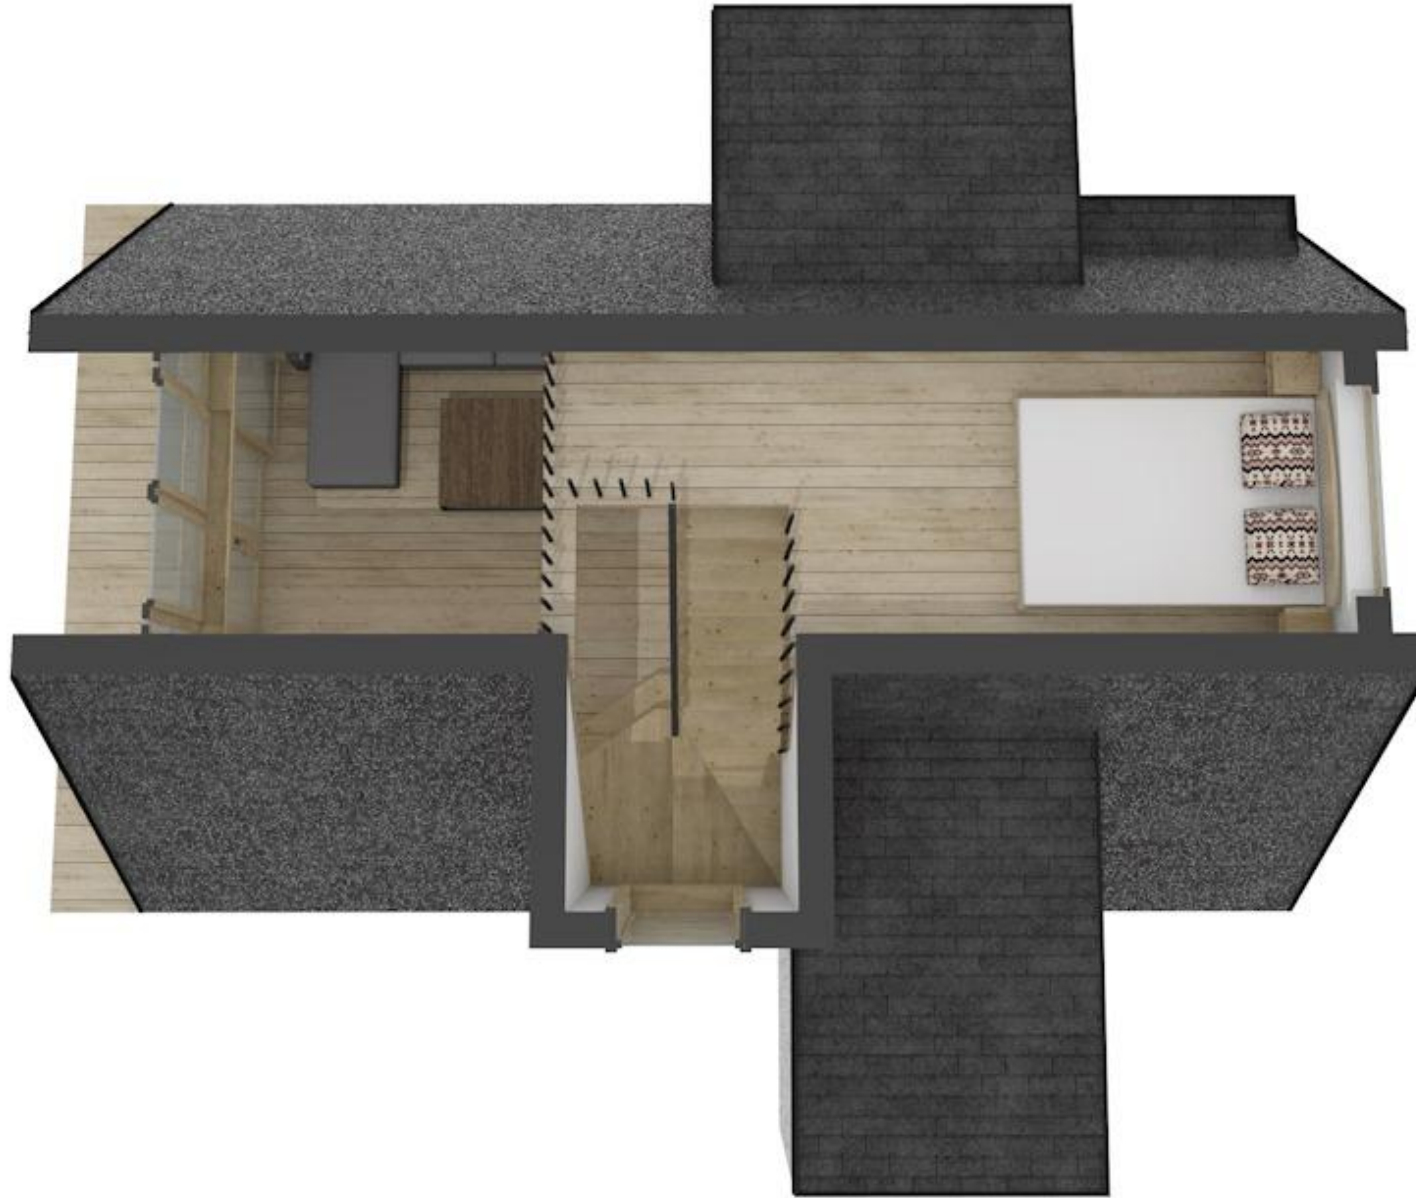


Project name:	Project ID:	Year:	Page:
A-frame 39		2024	4

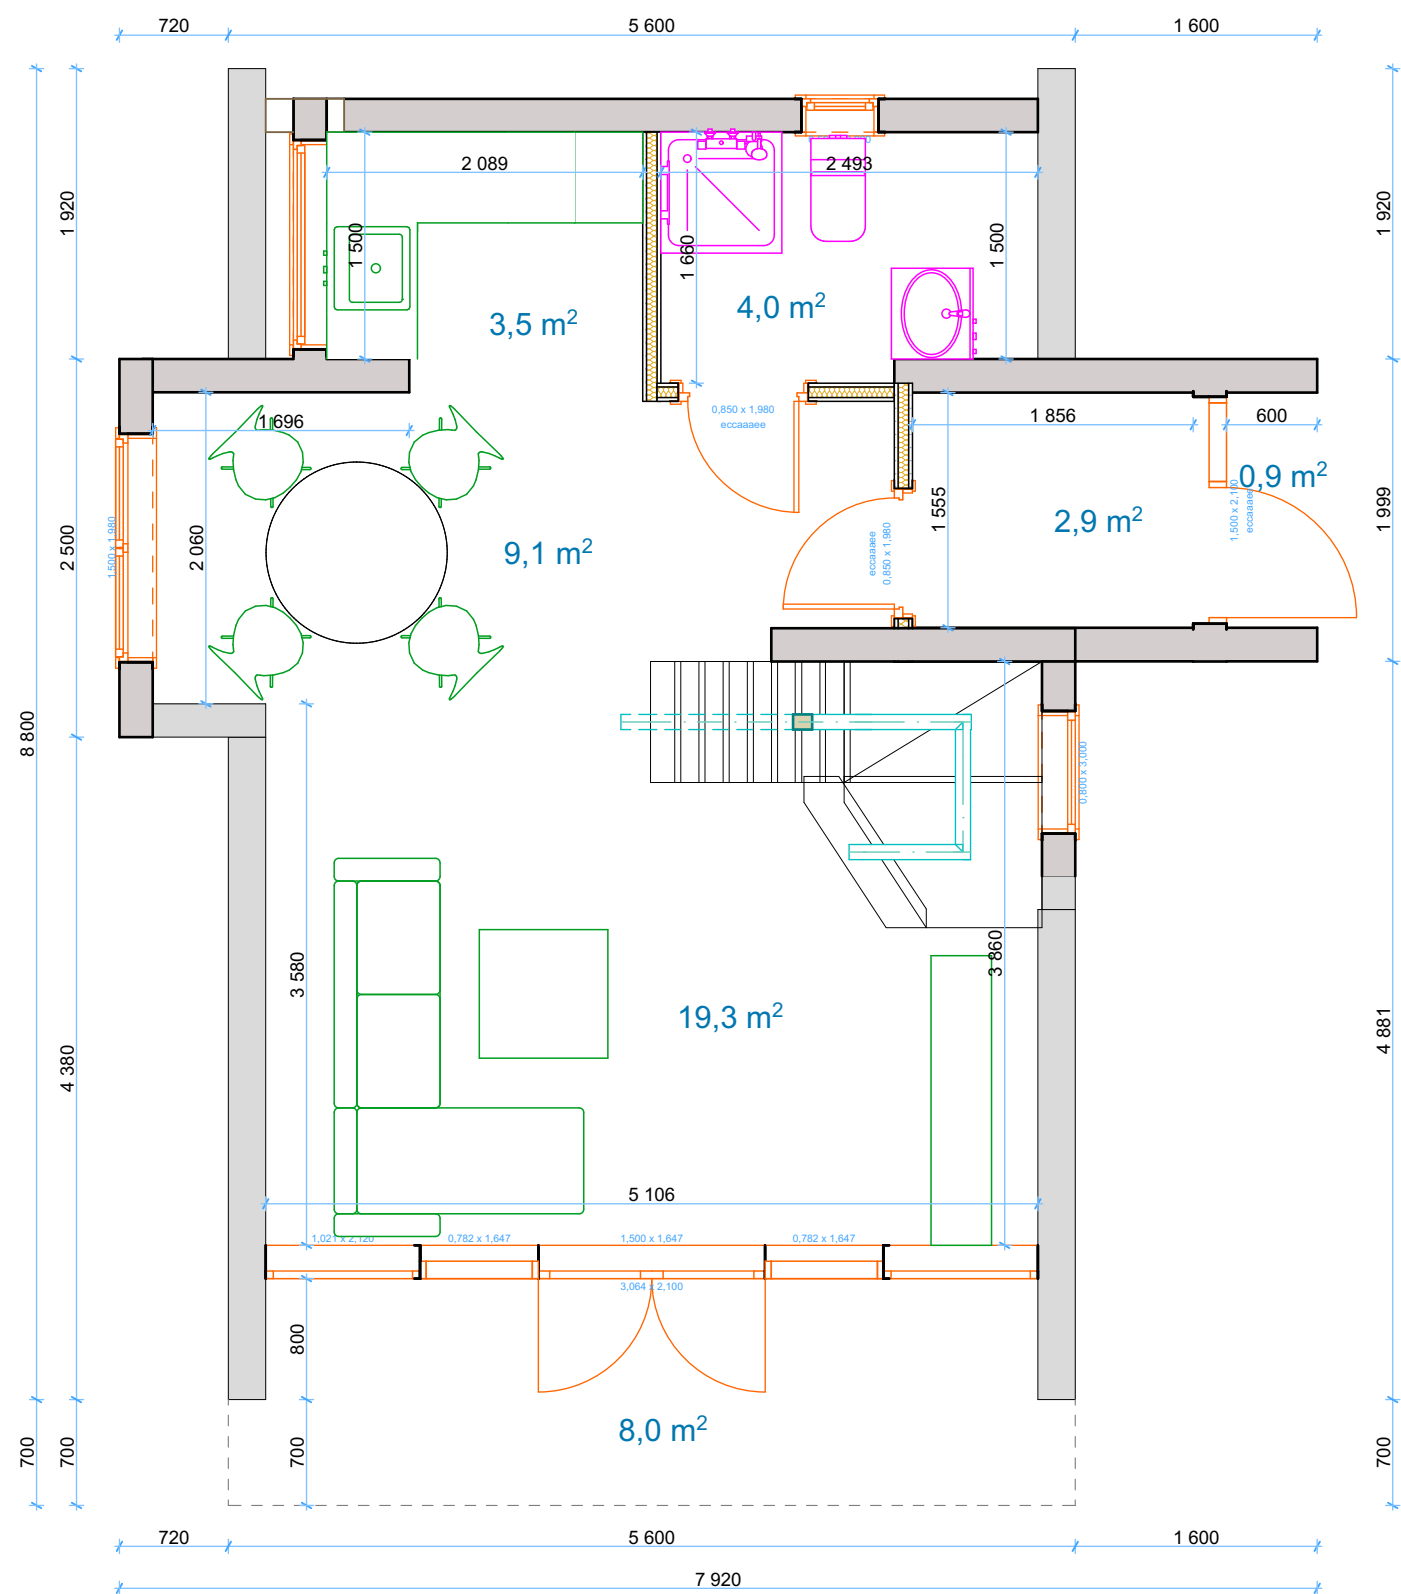

Front Elevation

1:50

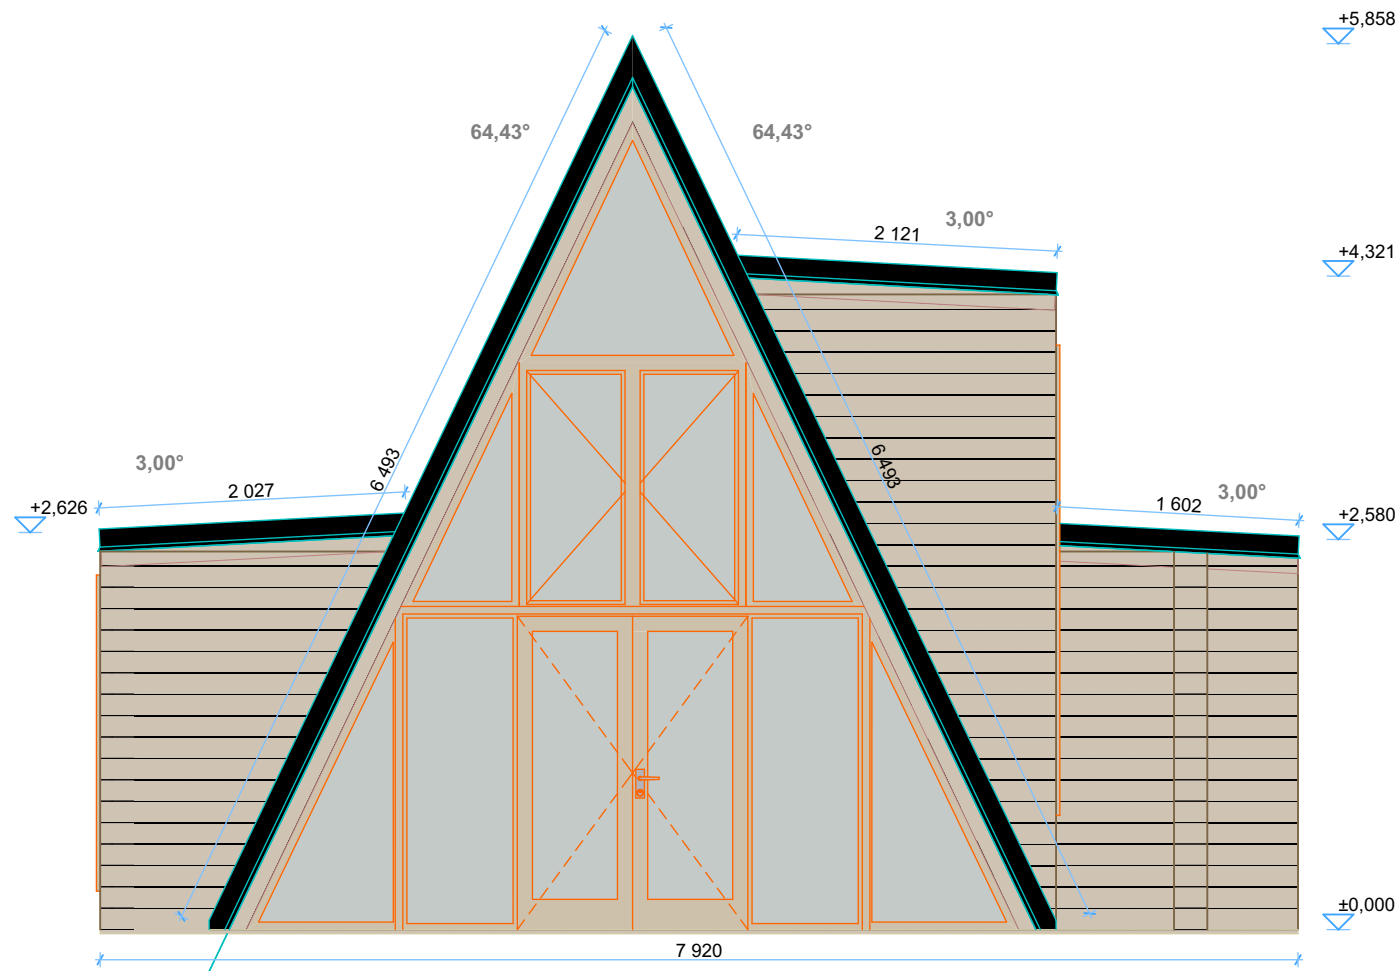

Project name:

A-frame 39


Project ID:

Year:

2024

Page:

6

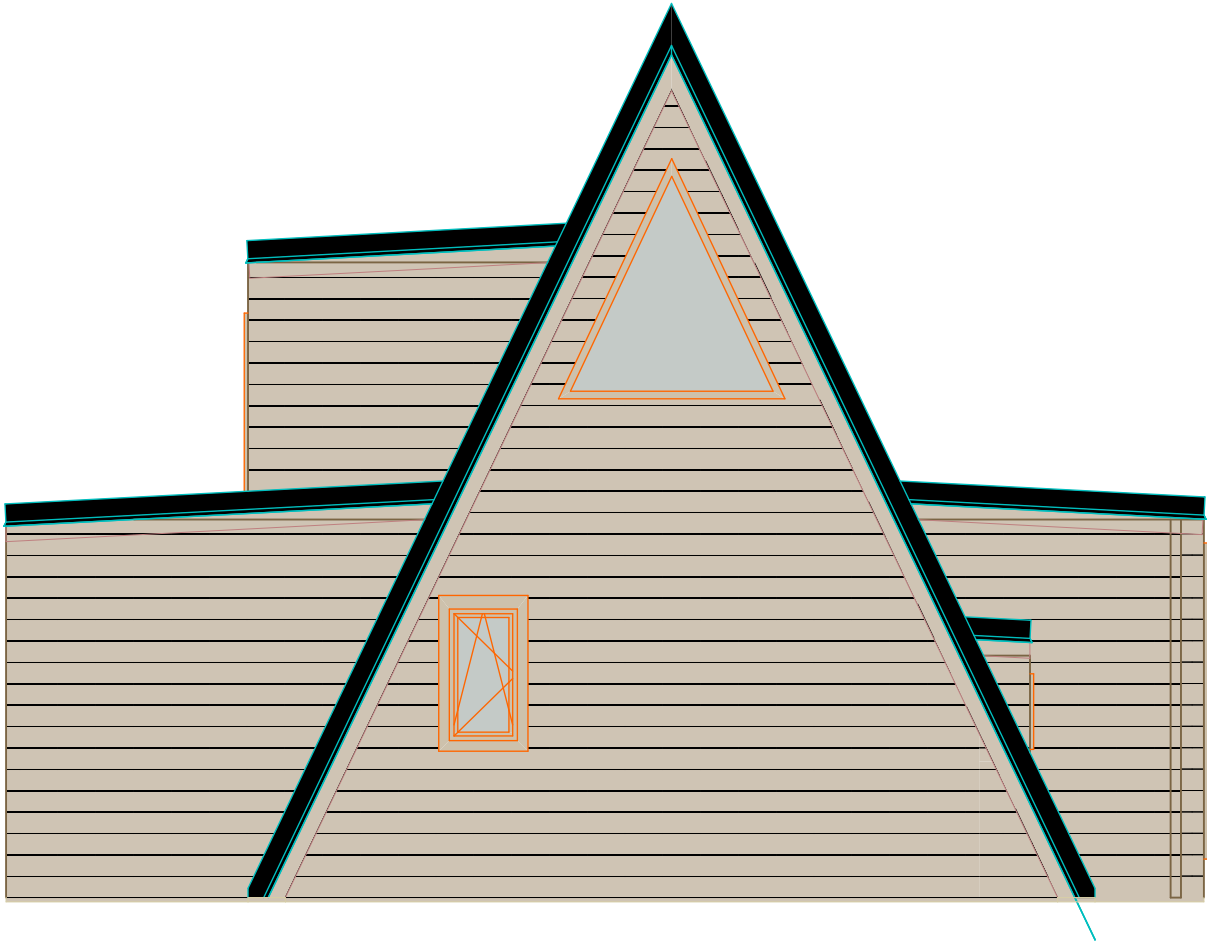


Project name:	Project ID:	Year:	Page:
A-frame 39		2024	7



Project name:	Project ID:	Year:	Page:
A-frame 39		2024	8



Project name:	Project ID:	Year:	Page:
A-frame 39		2024	9

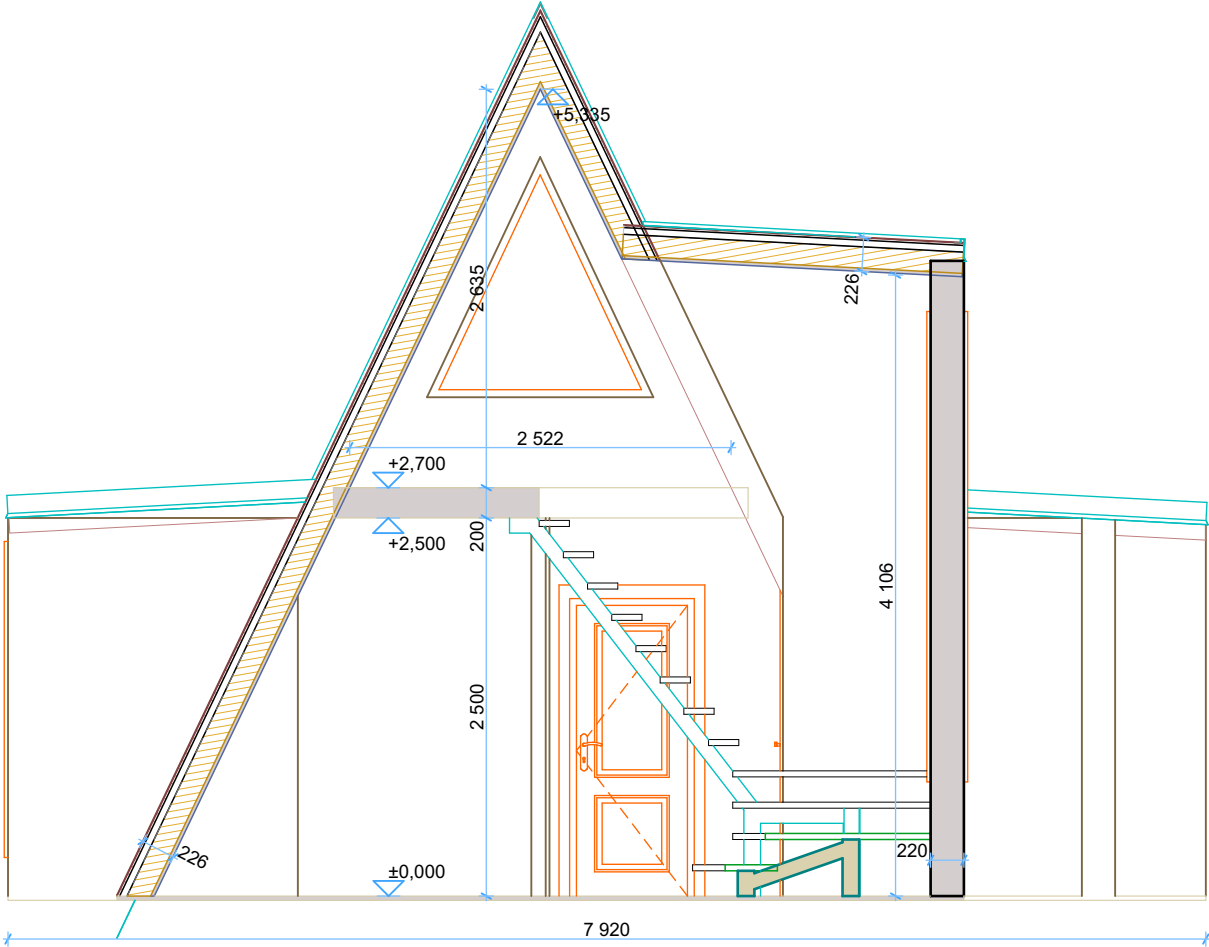

Project name:	Project ID:	Year:	Page:
A-frame 39		2024	10