


E.CER DK Carport 5.95x5.95m 44mm


A

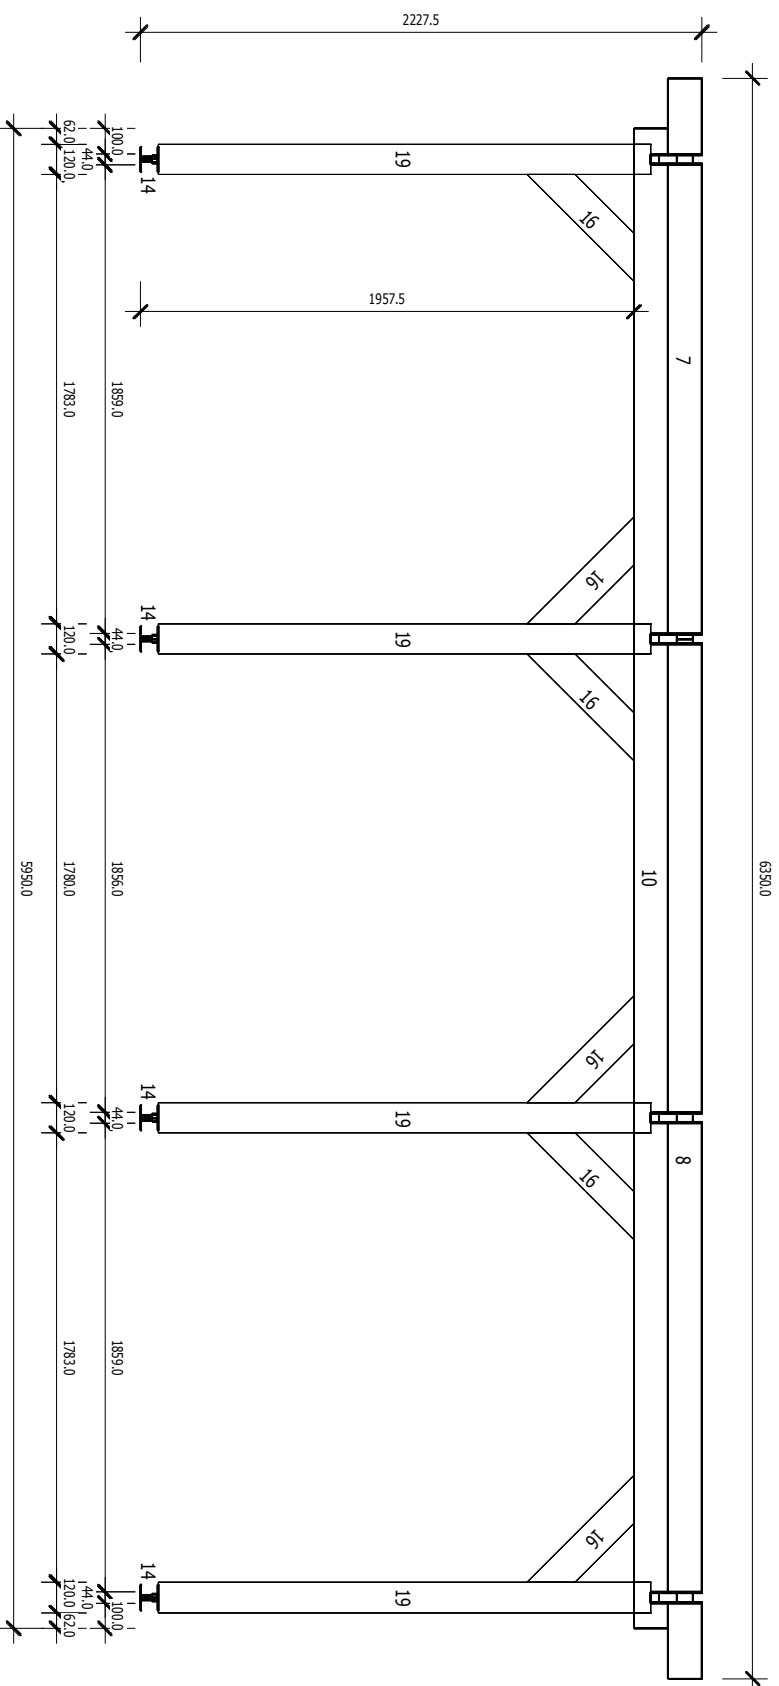

TRJ

E.CER DK Carport 5.95x5.95m 44mm


B

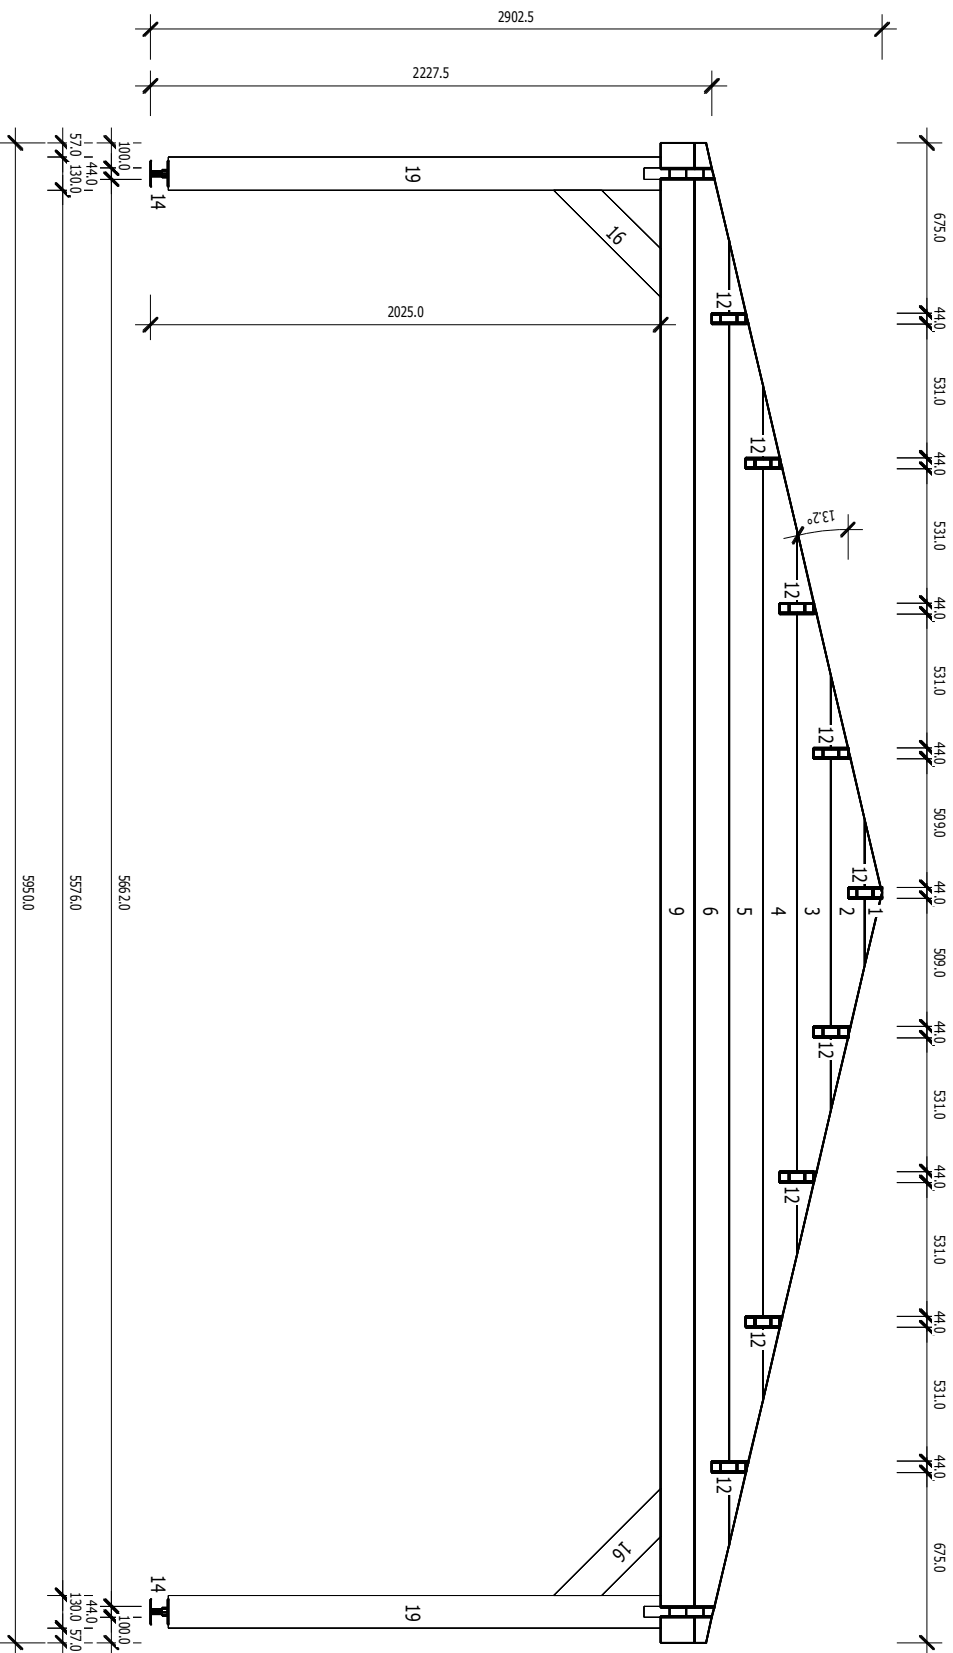


TRJ


E.CER DK Carport 5.95x5.95m 44mm

RAFTERS

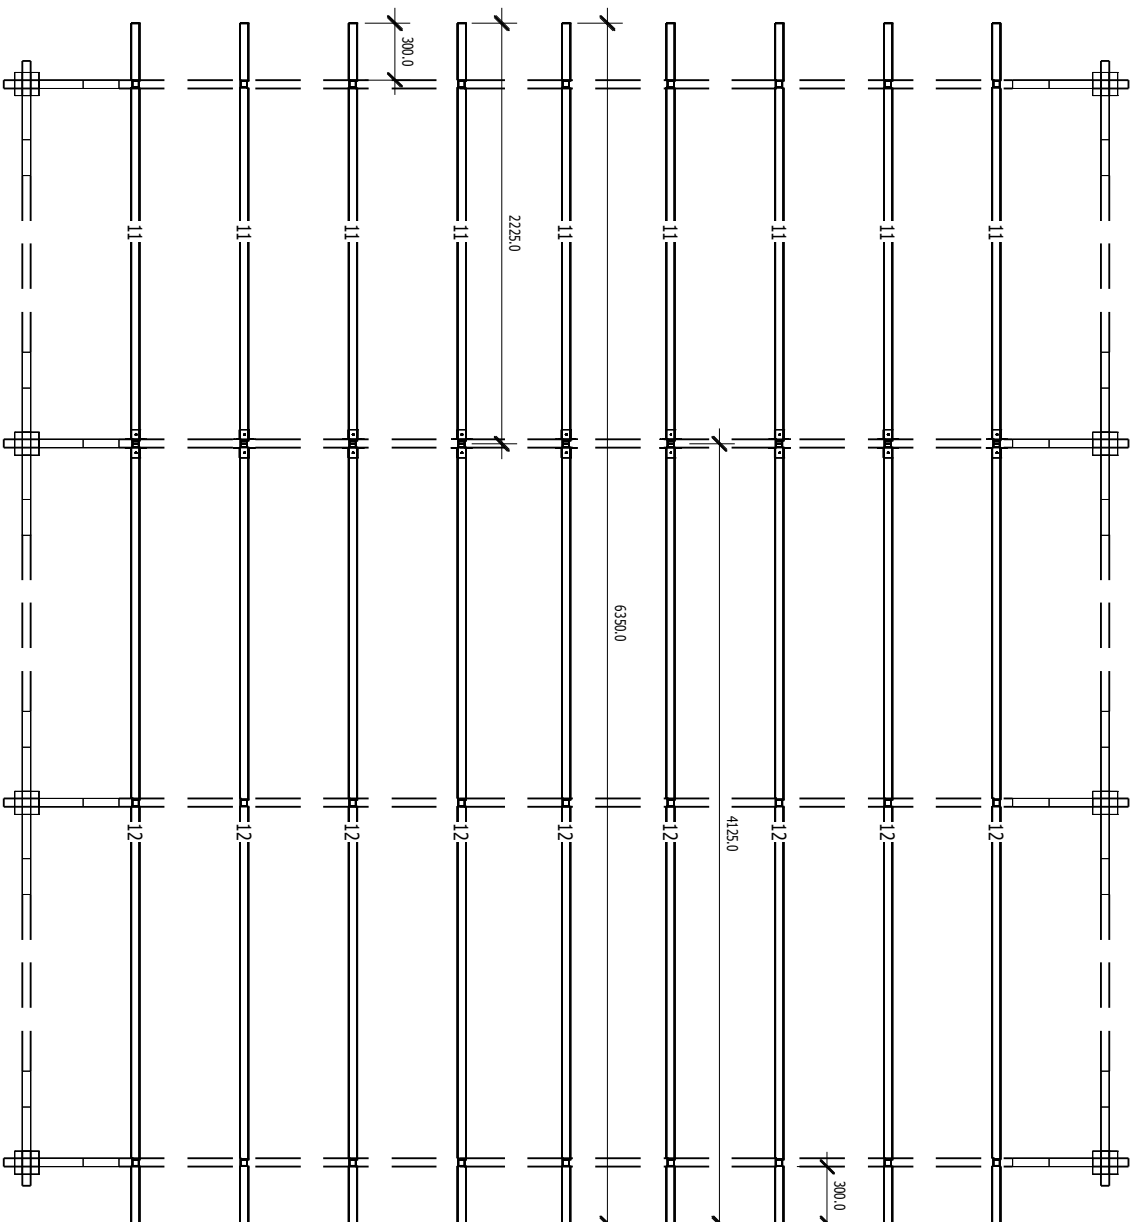

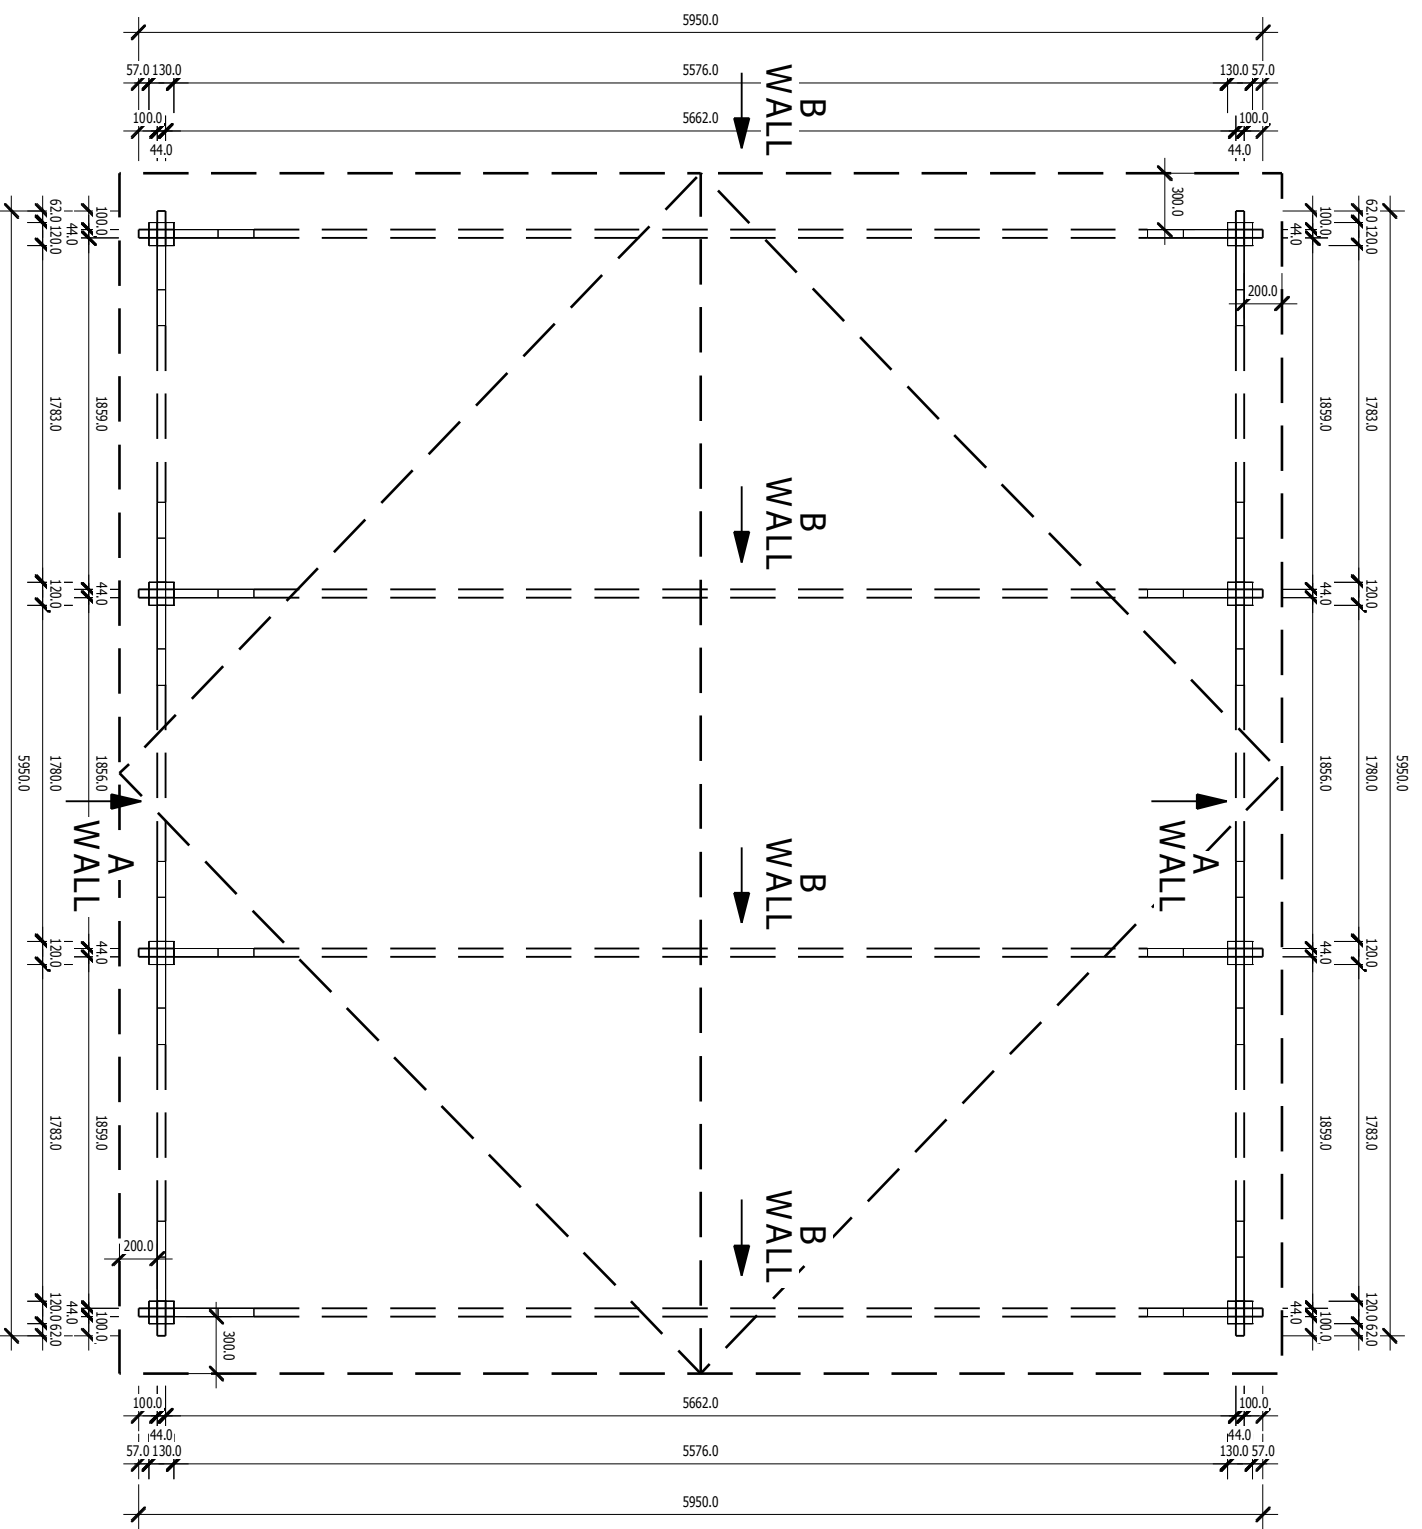


E.CER DK Carport 5.95x5.95m 44mm

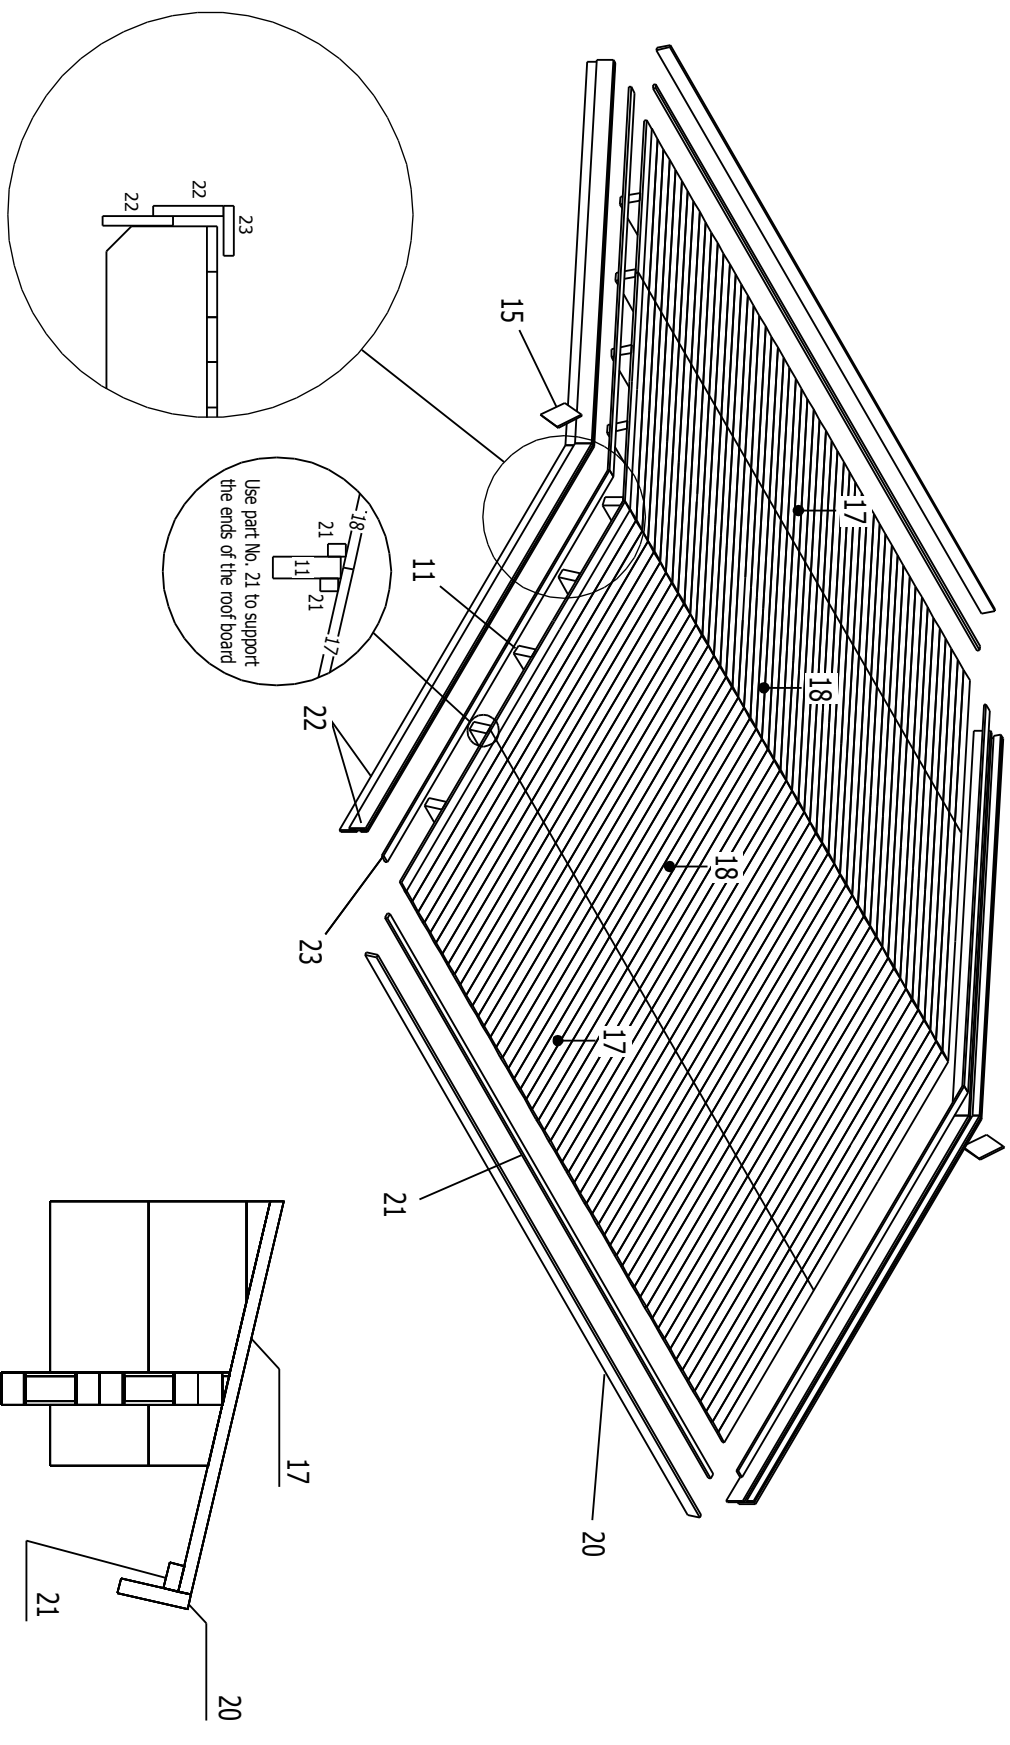

TRJ


E.CER DK Carport 5.95x5.95m 44mm

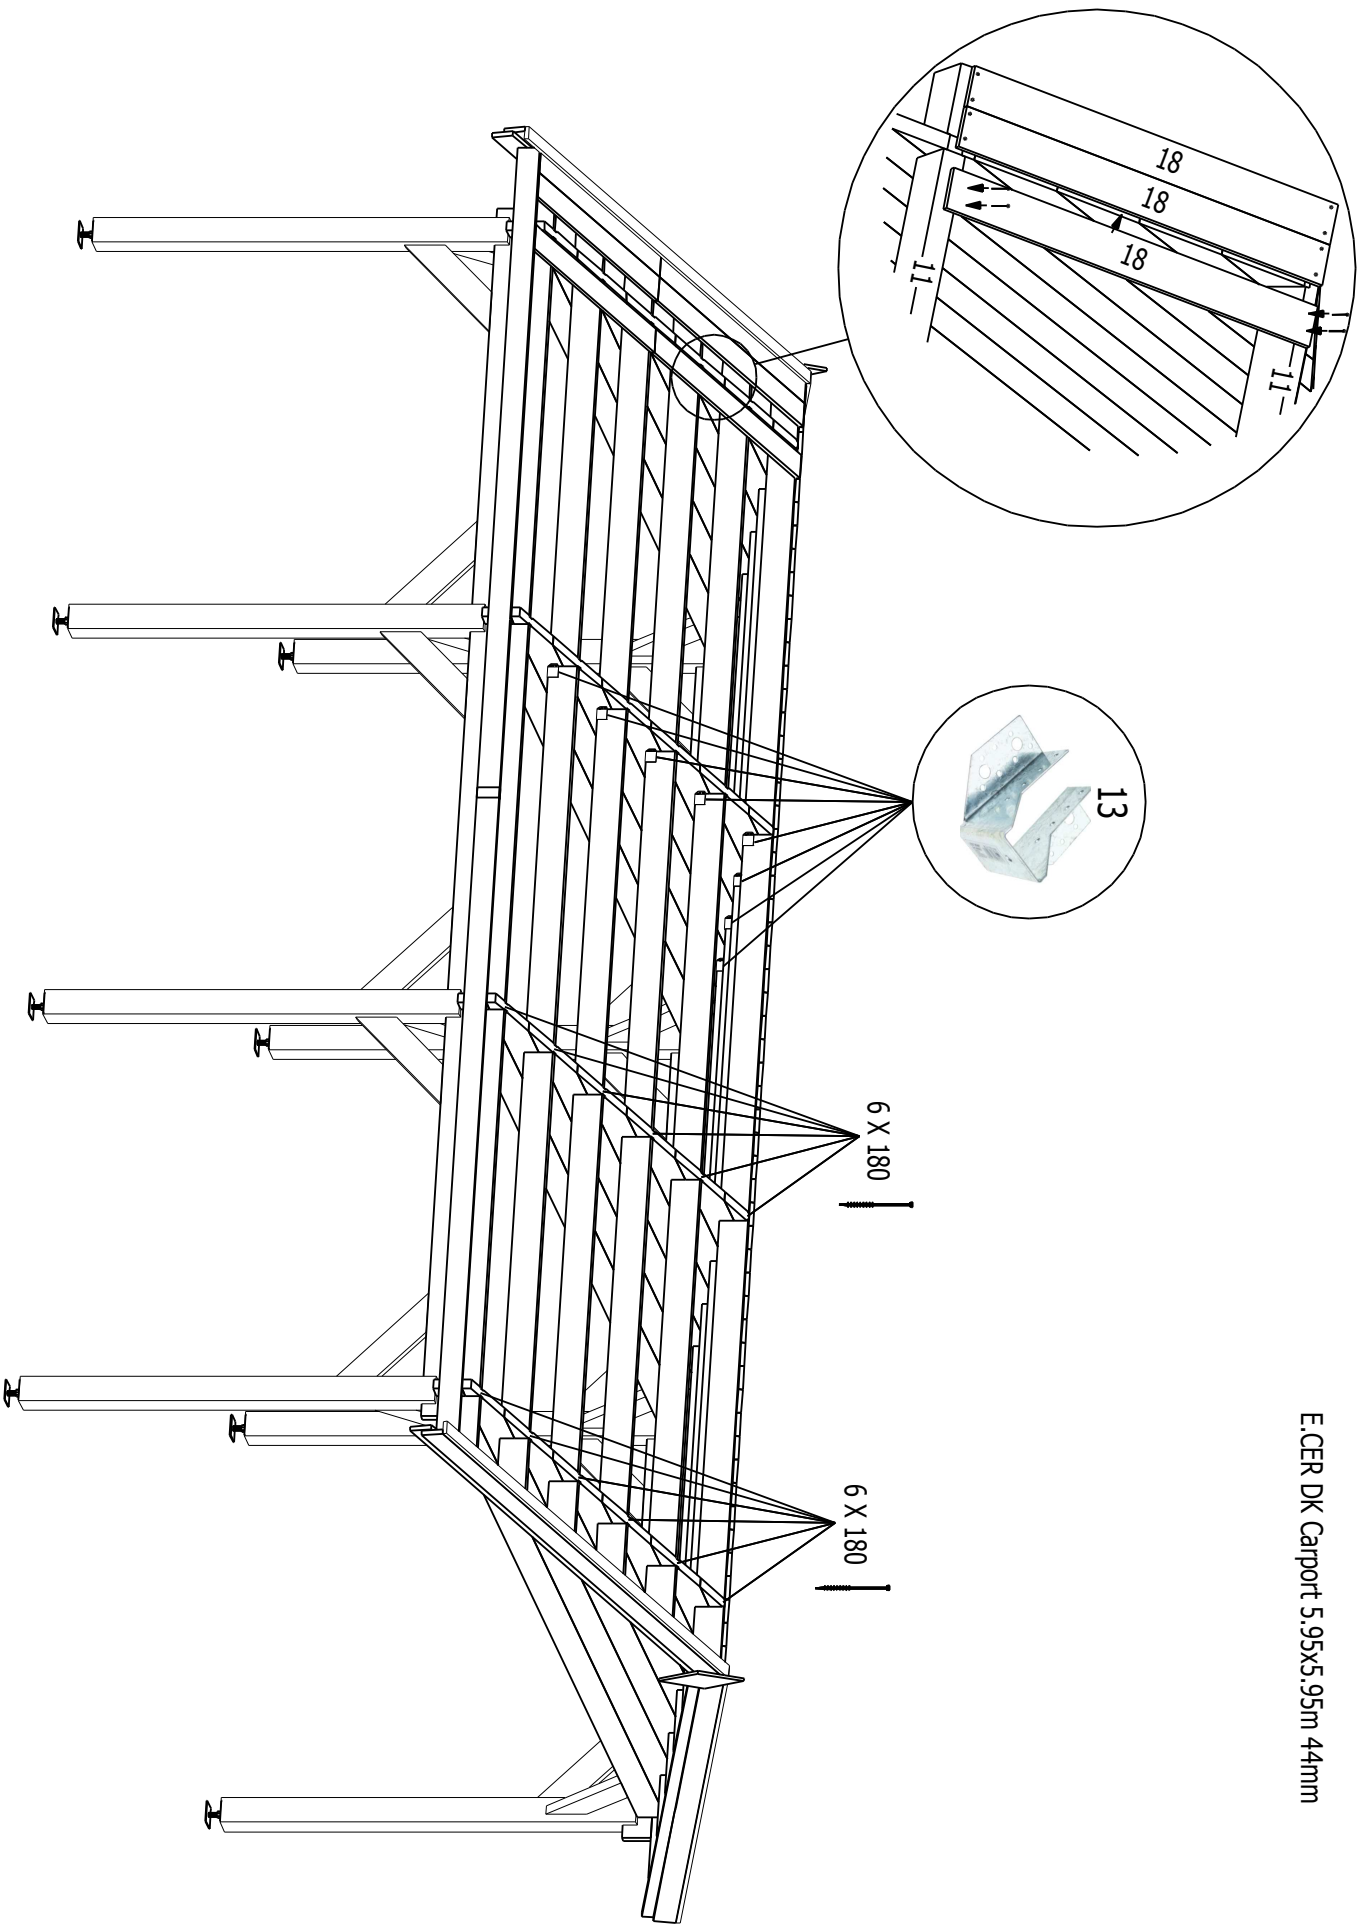


TRJ

E.CER DK Carport 5.95x5.95m 44mm


HALF LAP JOINT WITH STEEL PLATE

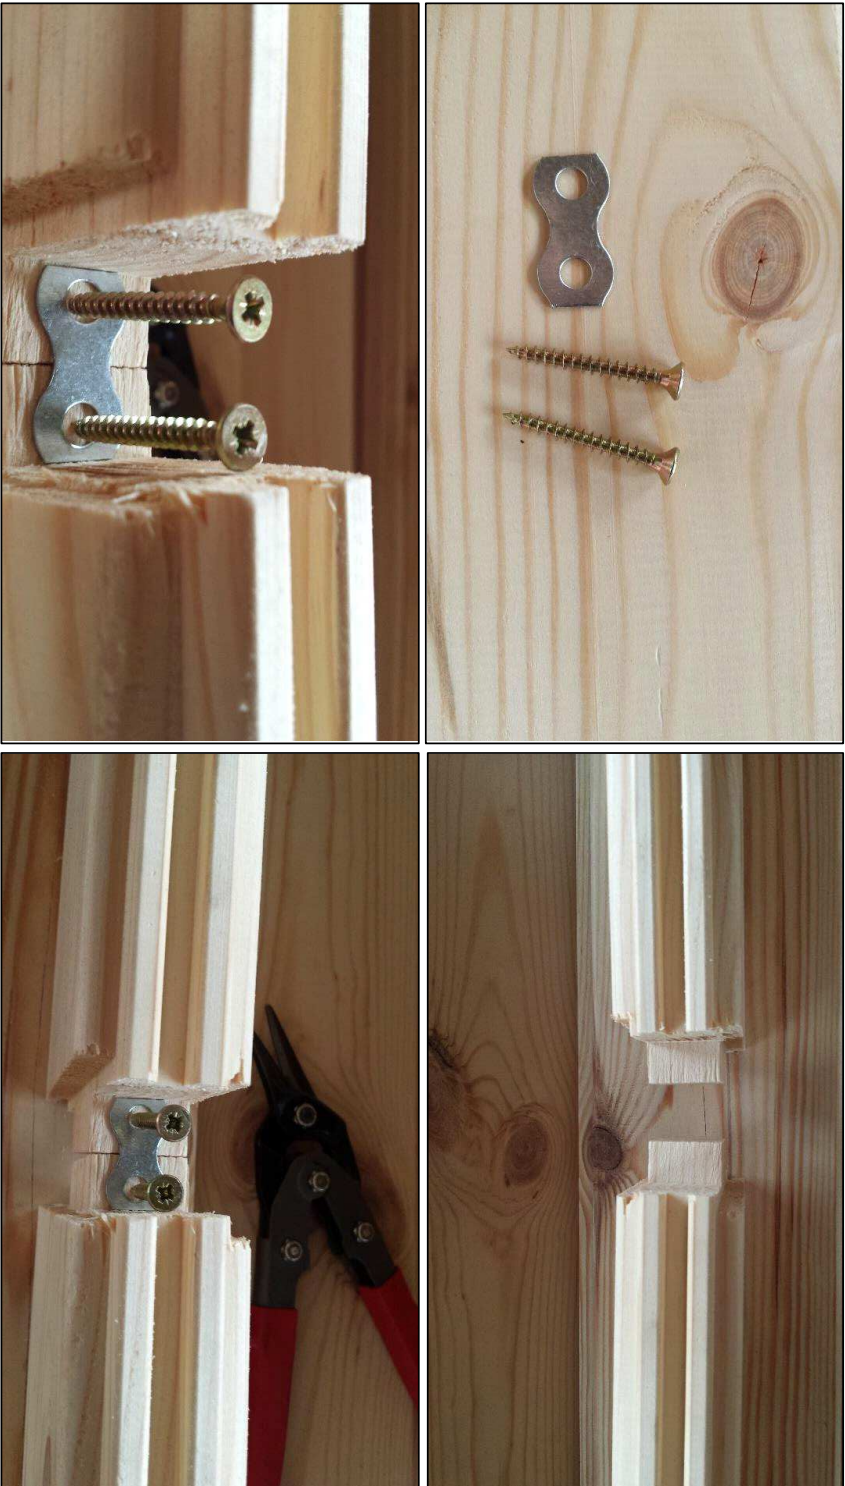


No: 1
Pcs: 4
B/H: 44.0mm/67.5mm
L: 575.0mm

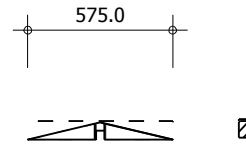


No: 2
Pcs: 4
B/H: 44.0mm/135.0mm
L: 1725.0mm

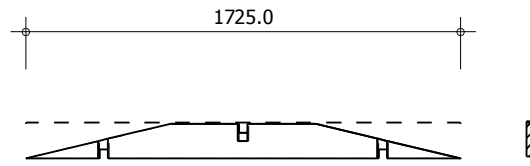


No: 3
Pcs: 4
B/H: 44.0mm/135.0mm
L: 2875.0mm

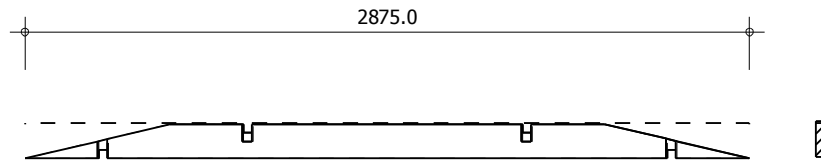


No: 4
Pcs: 4
B/H: 44.0mm/135.0mm
L: 4025.0mm

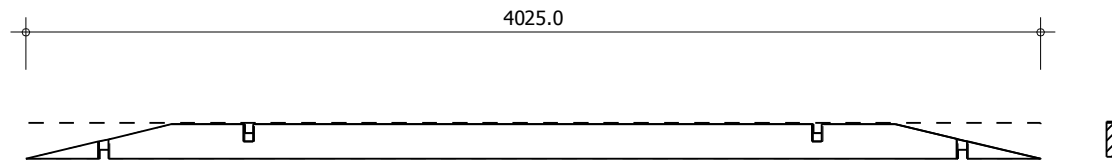


No: 5
Pcs: 4
B/H: 44.0mm/135.0mm
L: 5175.0mm

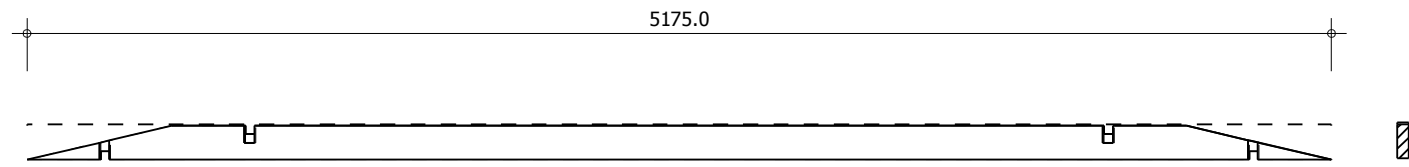


No: 6
Pcs: 4
B/H: 44.0mm/135.0mm
L: 5950.0mm

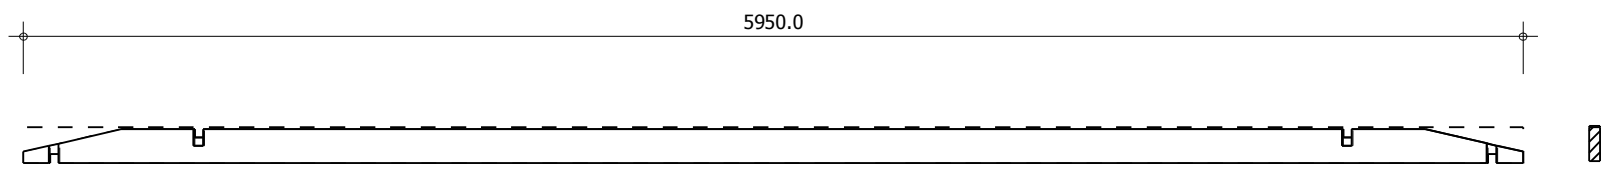


No: 7
Pcs: 2
B/H: 44.0mm/135.0mm
L: 2225.0mm

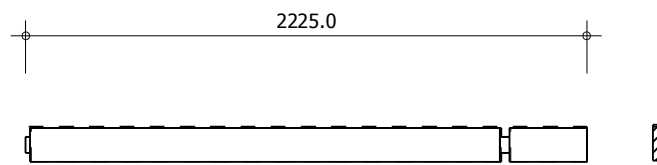

No: 8
Pcs: 2
B/H: 44.0mm/135.0mm
L: 4125.0mm

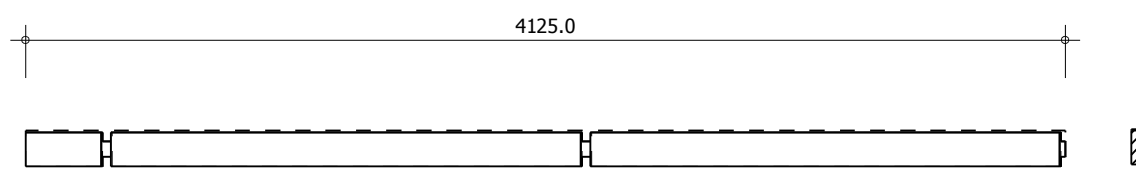

No: 9
Pcs: 4
B/H: 44.0mm/135.0mm
L: 5950.0mm

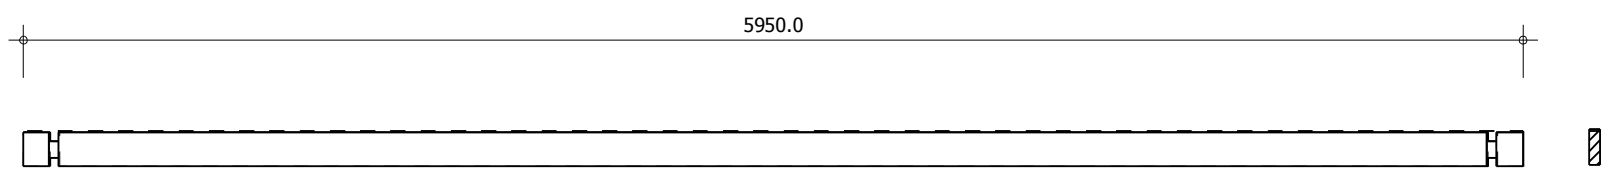


No: 10

Pcs: 2

B/H: 44.0mm/135.0mm

L: 5950.0mm

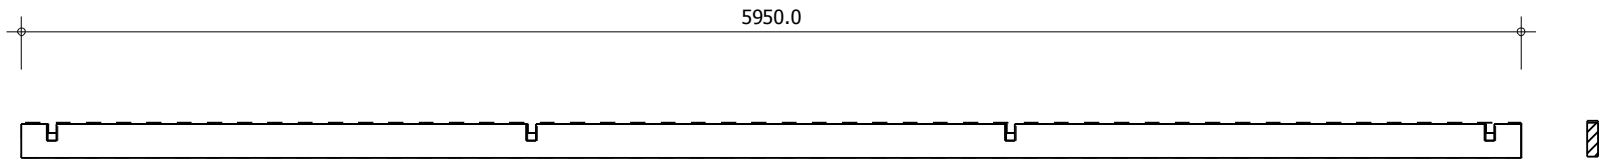


No: 11

Pcs: 9

B/H: 44.0mm/135.0mm

L: 2225.0mm

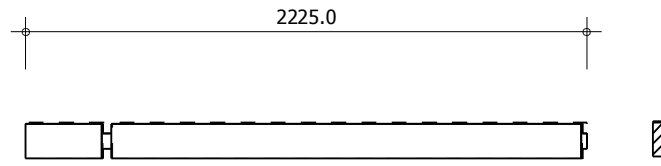


No: 12

Pcs: 9


B/H: 44.0mm/135.0mm

L: 4125.0mm

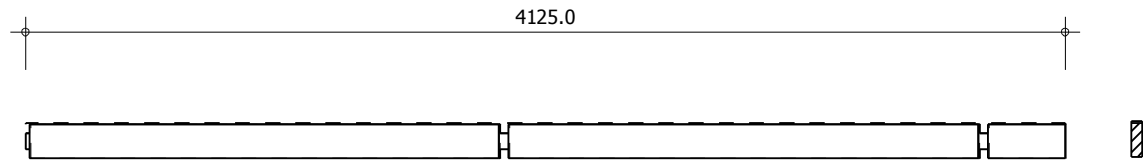


No: 13

Pcs: 18

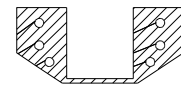

No: 14

Pcs: 8

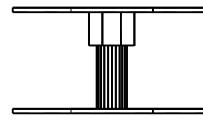


No: 15

Pcs: 2

B/H: 15.0mm/200.0mm

L: 400.0mm

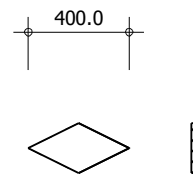


No: 16

Pcs: 20

B/H: 44.0mm/135.0mm

L: 600.0mm

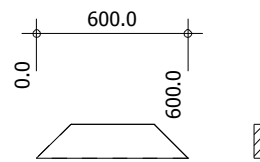


No: 17

Pcs: 144

B/H: 90.0mm/18.0mm

L: 1450.0mm

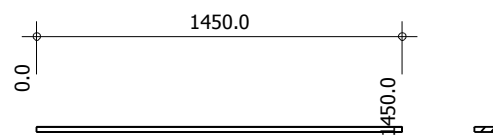


No: 18


Pcs: 144

B/H: 90.0mm/18.0mm


L: 1750.0mm

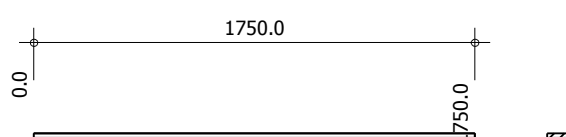


No: 19
Pcs: 8
B/H: 120.0mm/130.0mm
L: 1955.0mm

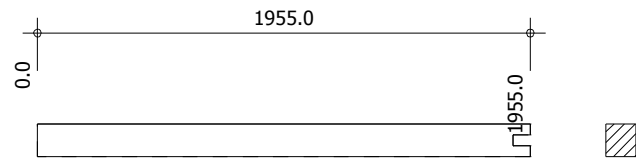


No: 20
Pcs: 4
B/H: 22.0mm/105.0mm
L: 3200.0mm

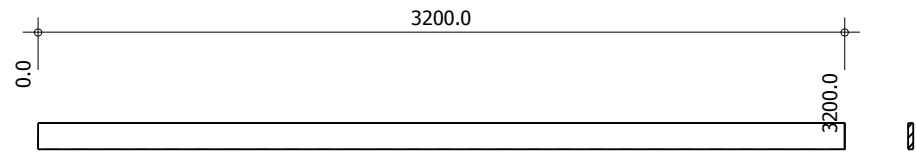

No: 21
Pcs: 12
B/H: 25.0mm/35.0mm
L: 3200.0mm

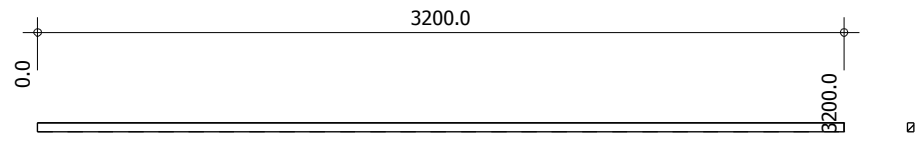

No: 22
Pcs: 8
B/H: 22.0mm/105.0mm
L: 3400.0mm

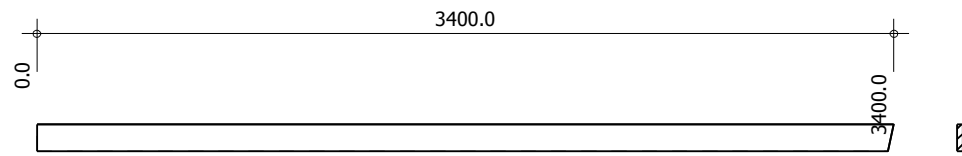

No: 23
Pcs: 4
B/H: 20.0mm/60.0mm
L: 3400.0mm

