



Lillevilla 100C-4

Pilariperustus - Pillar foundation - Pelargrund

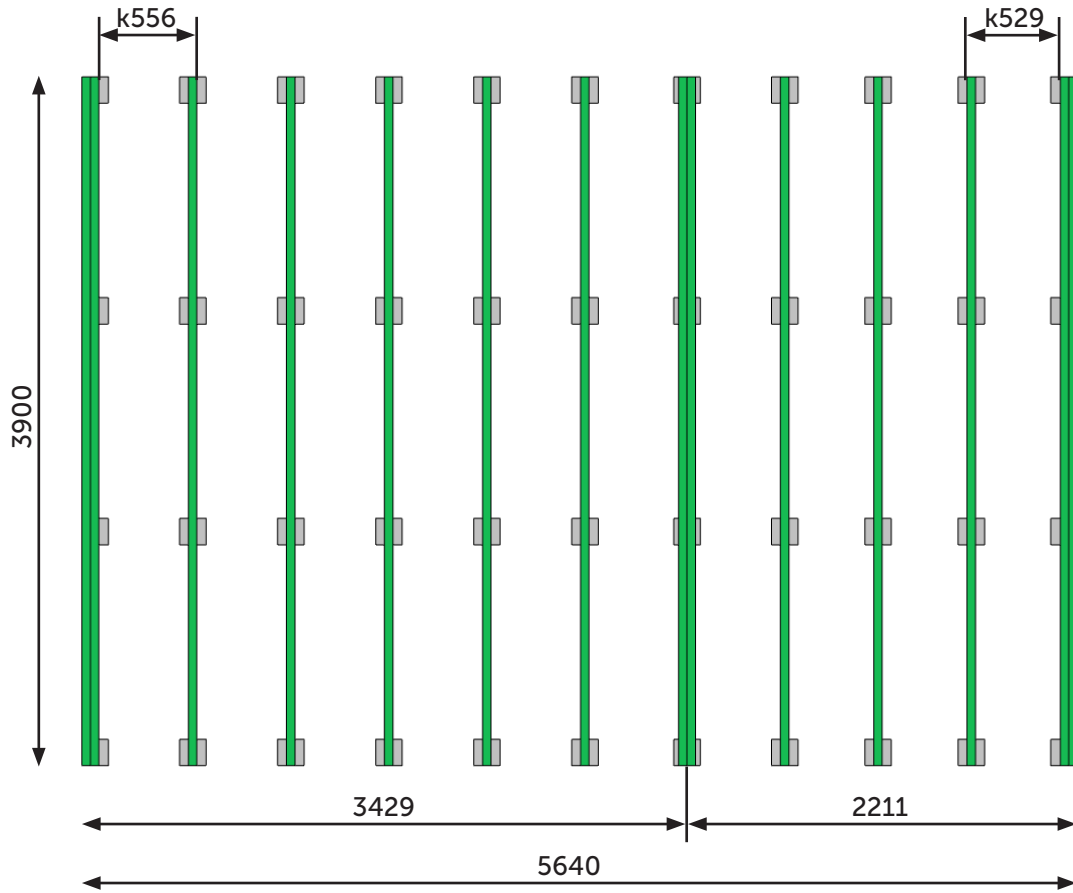

huopakaista- ei sisälly toimitukseen
bituminous felt - not included
takfiltremsa - ingår ej


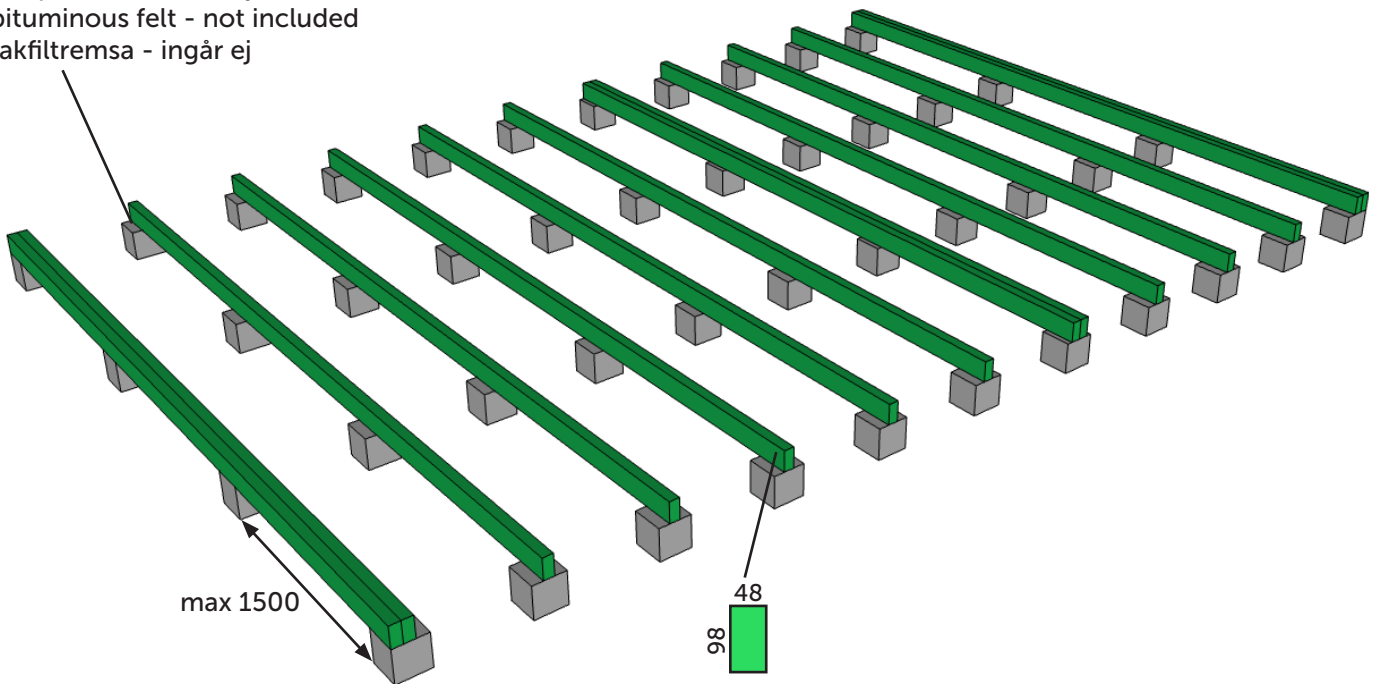



max 150 kg/m²

Lillevilla 100C-4



Pilariperustus haltijapalkein- Pillar foundation with extra beams- Pelargrund med bärlinor

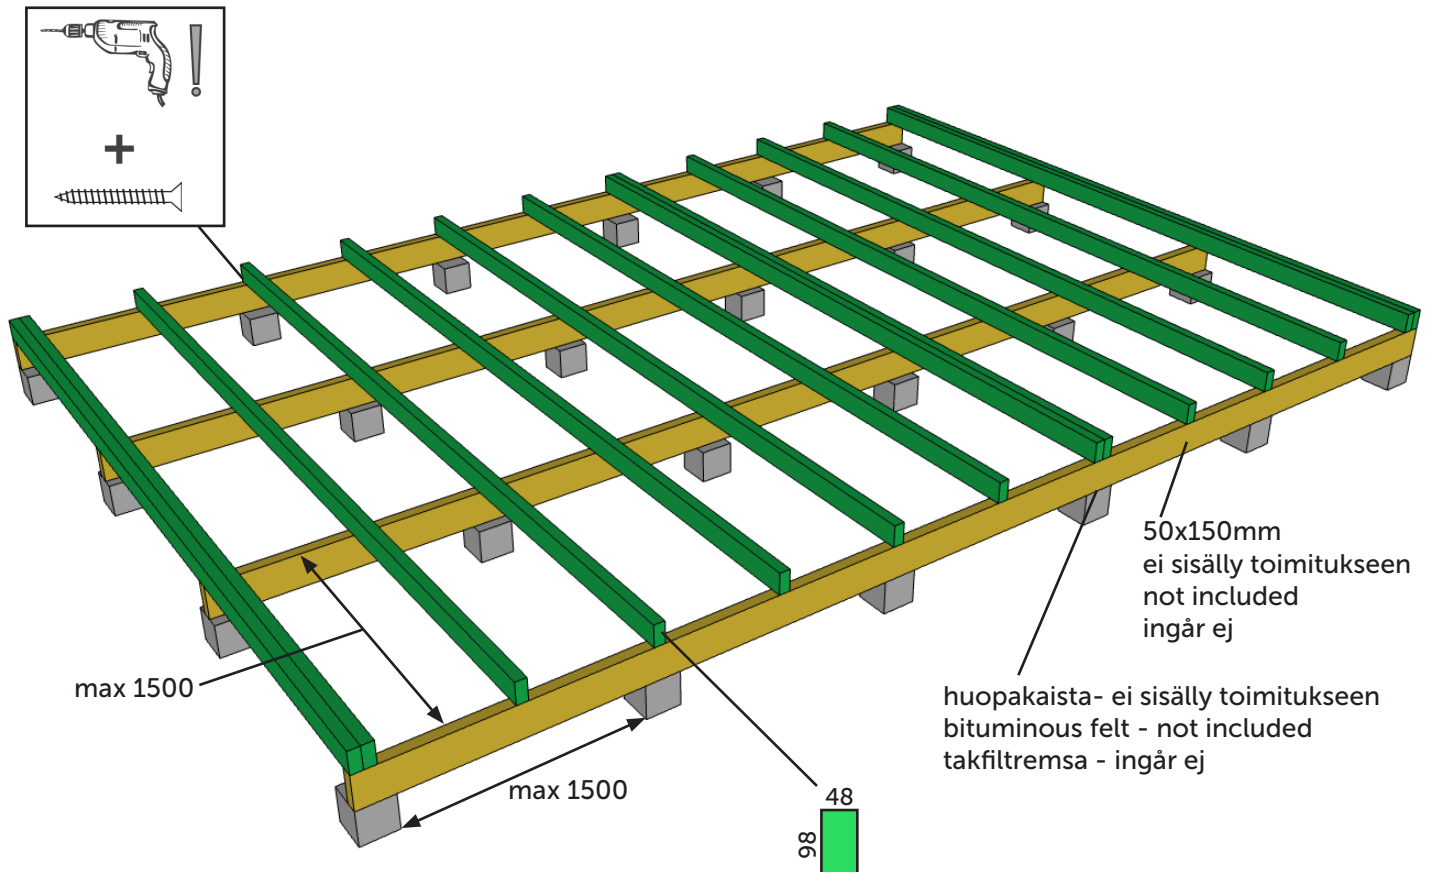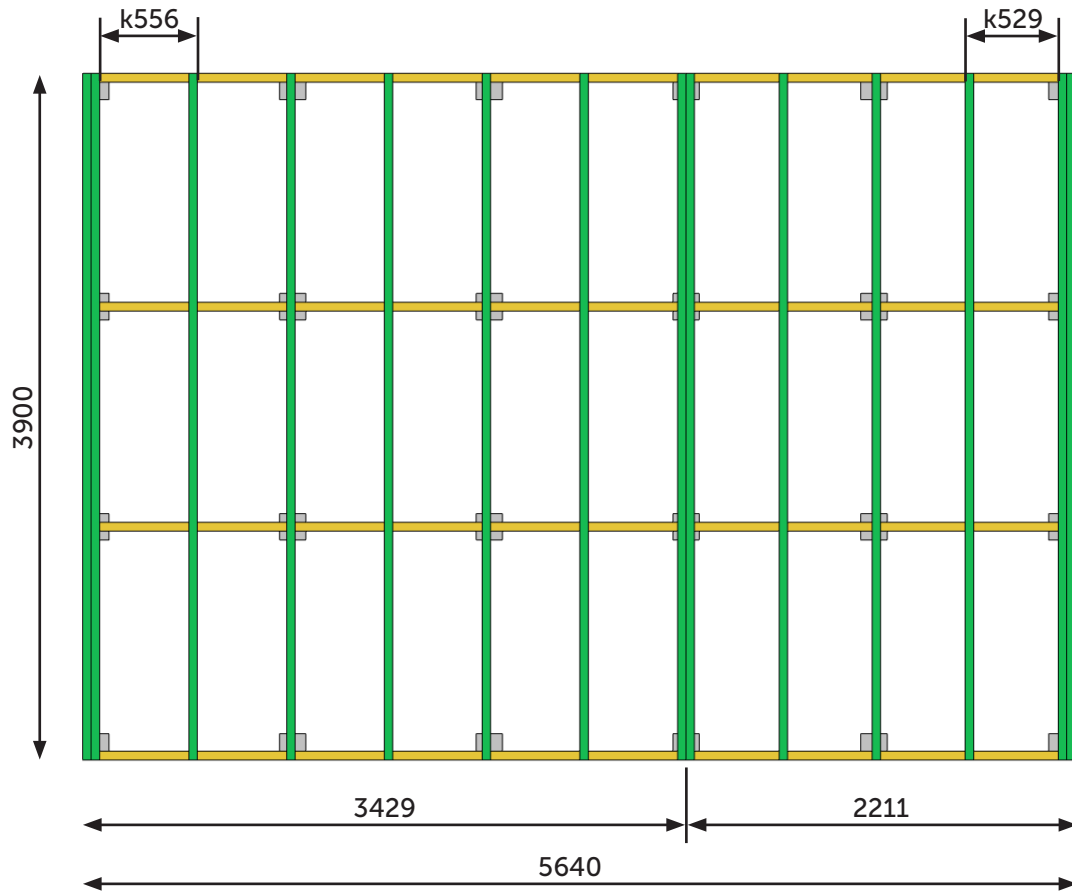

 max 150 kg/m²