



E.CER DK Carport 5.95x5.95m 44mm

A

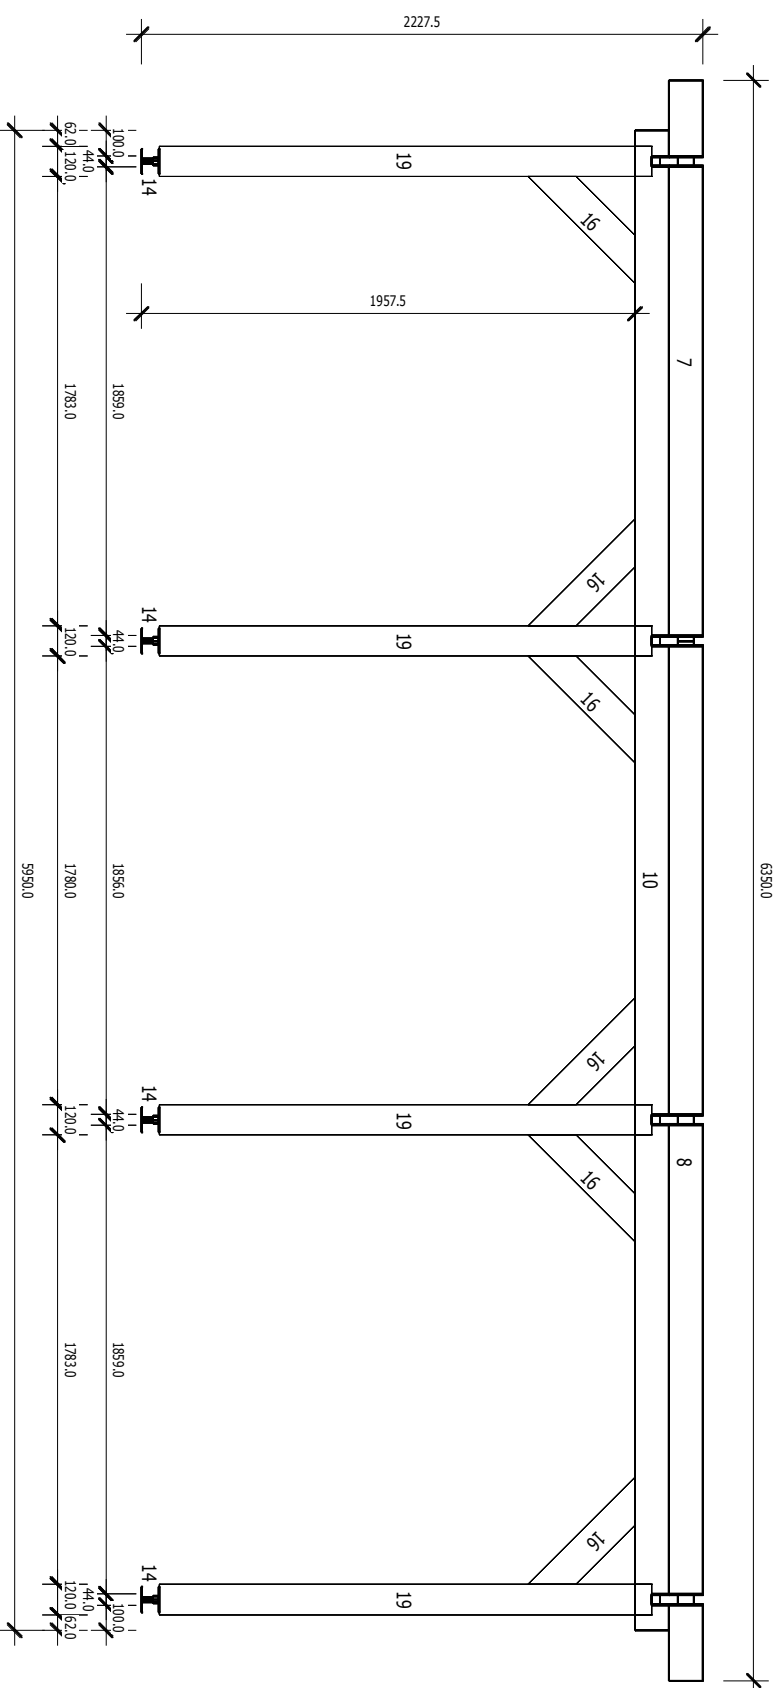

TRJ


E.CER DK Carport 5.95x5.95m 44mm

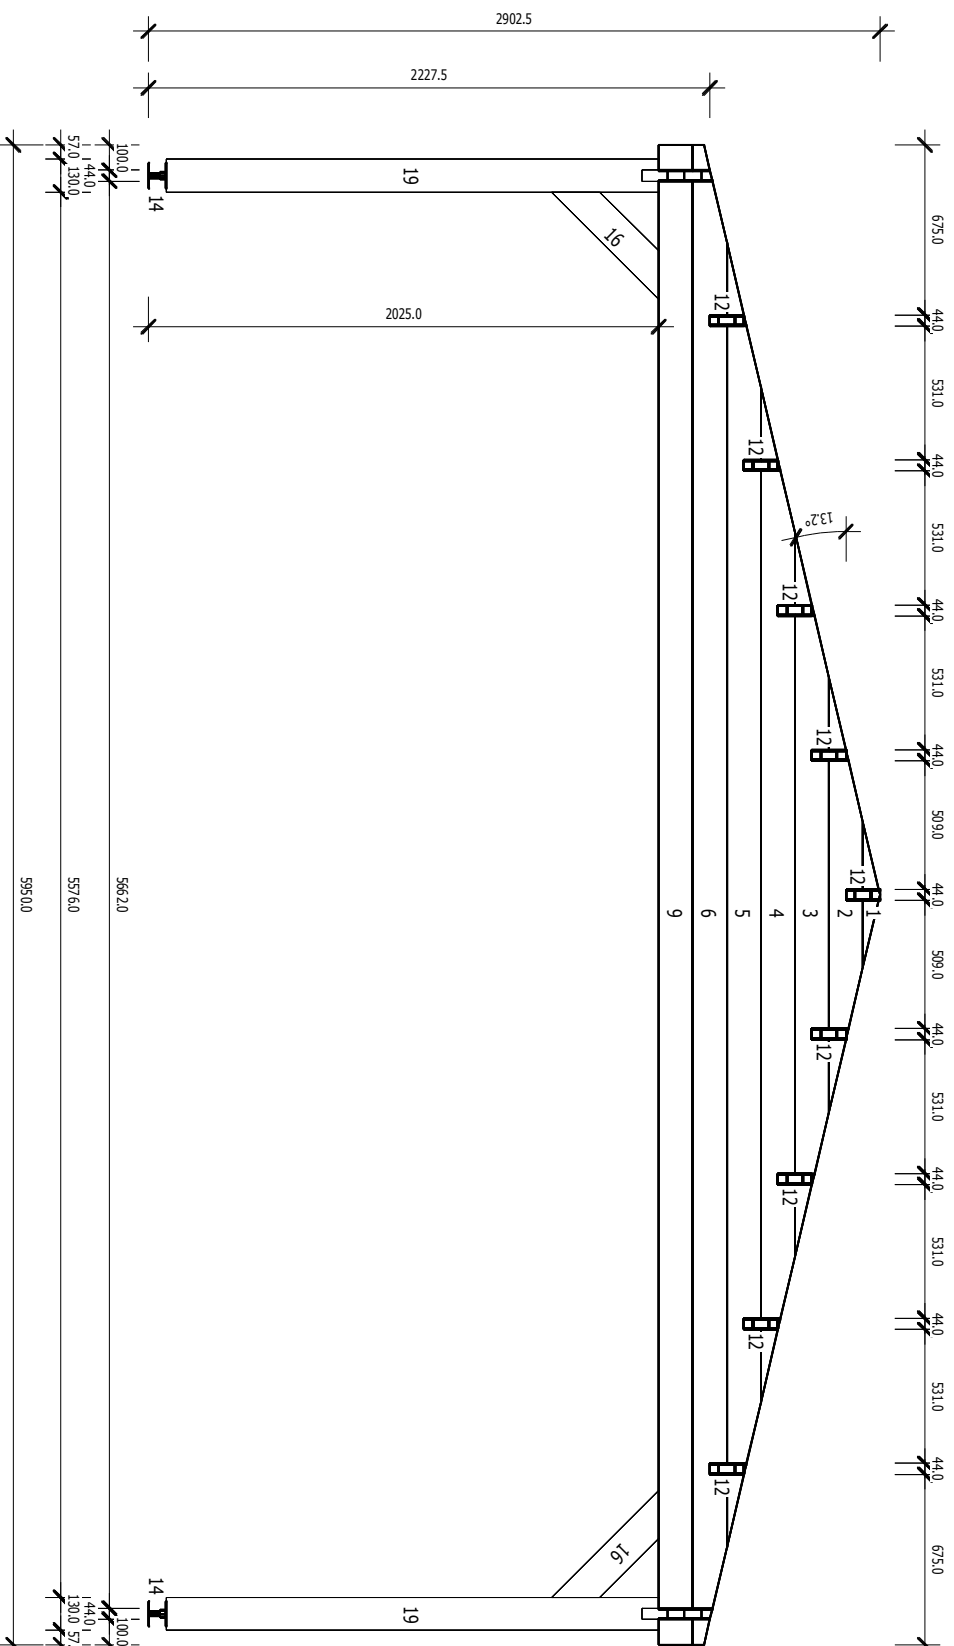


TRJ


E.CER DK Carport 5.95x5.95m 44mm

RAFTERS

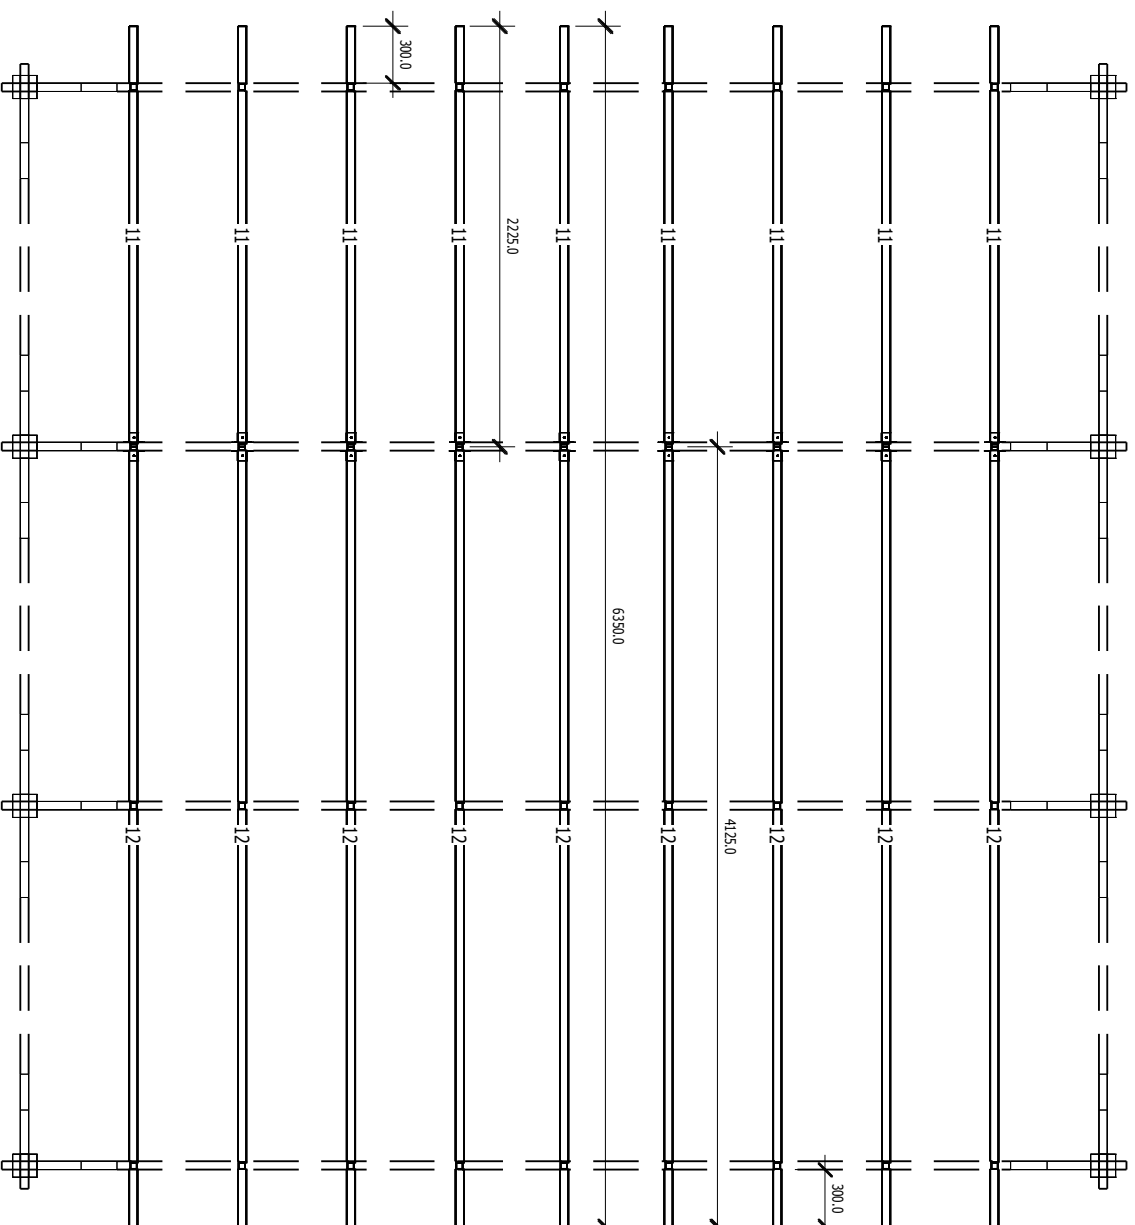


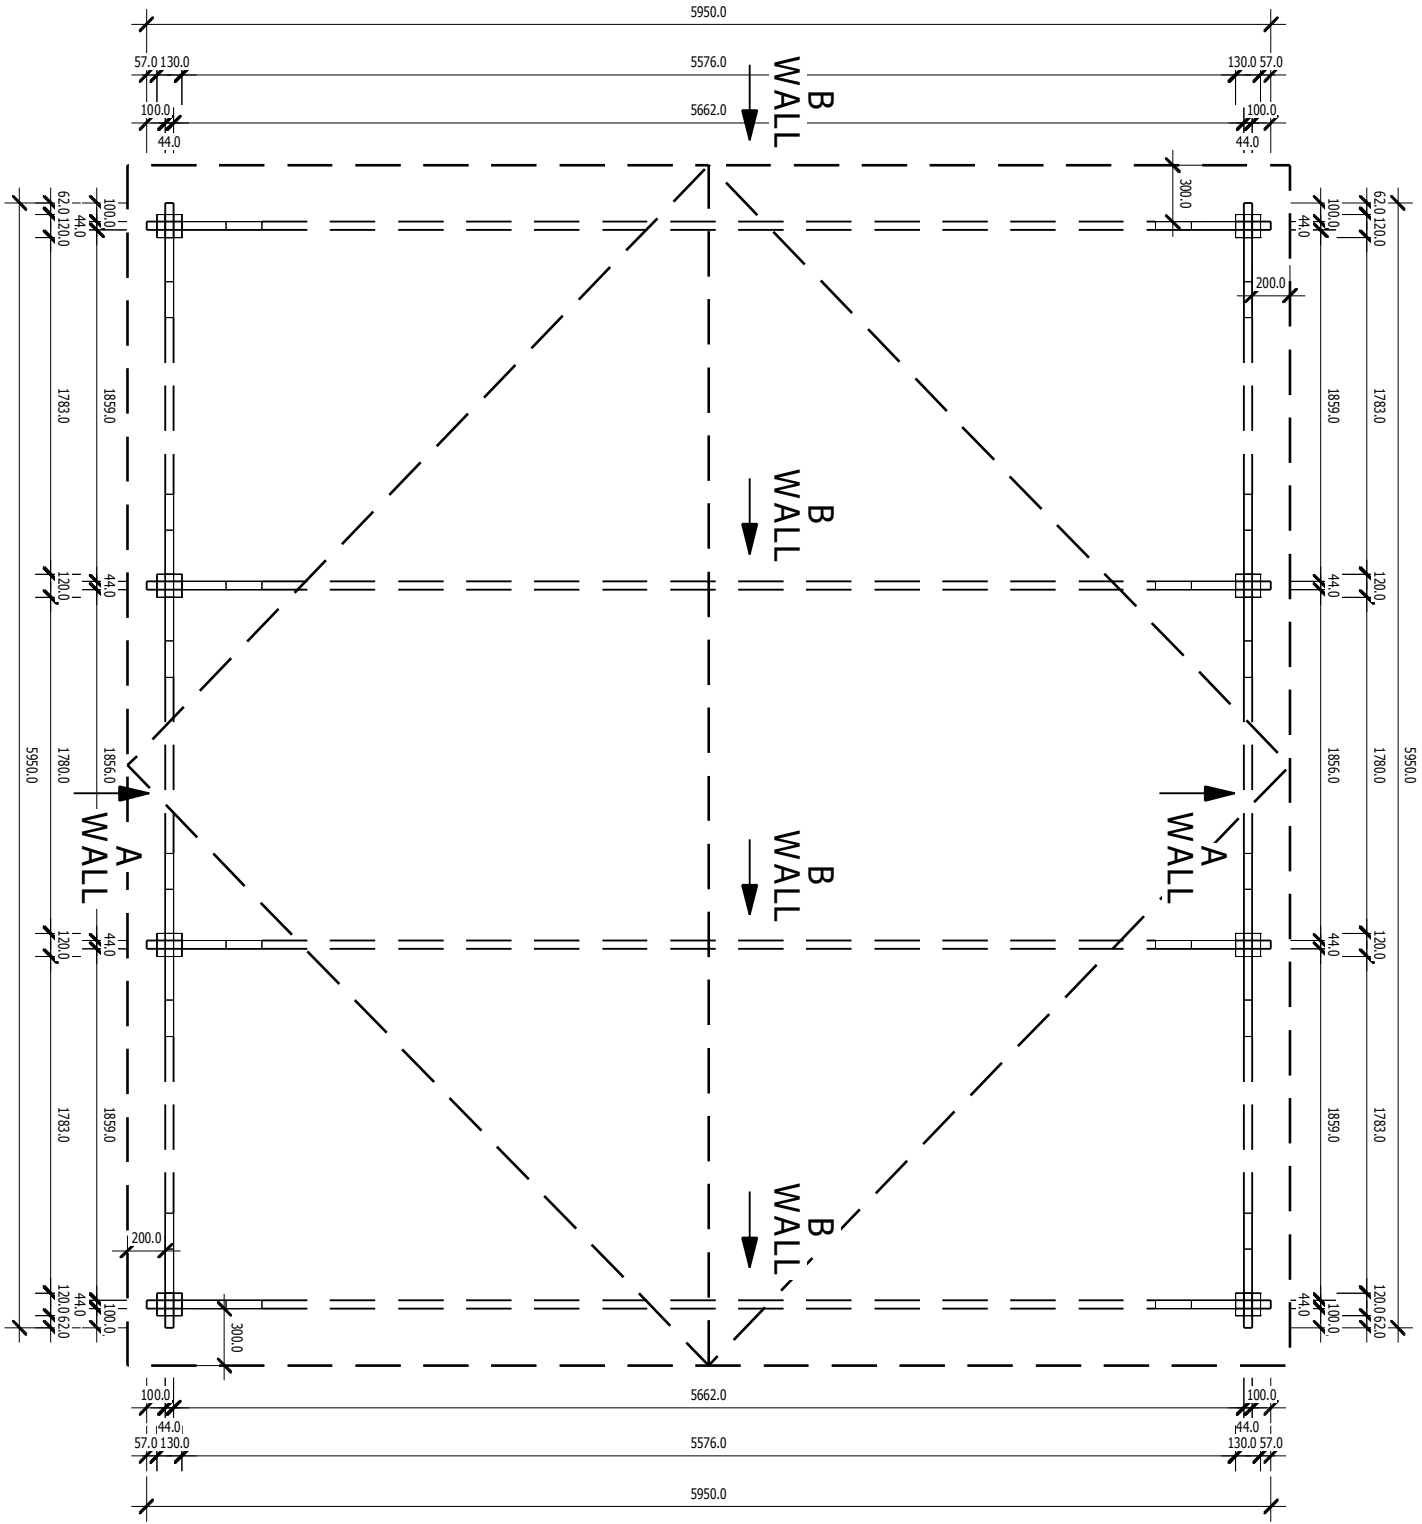

E.CER DK Carport 5.95x5.95m 44mm

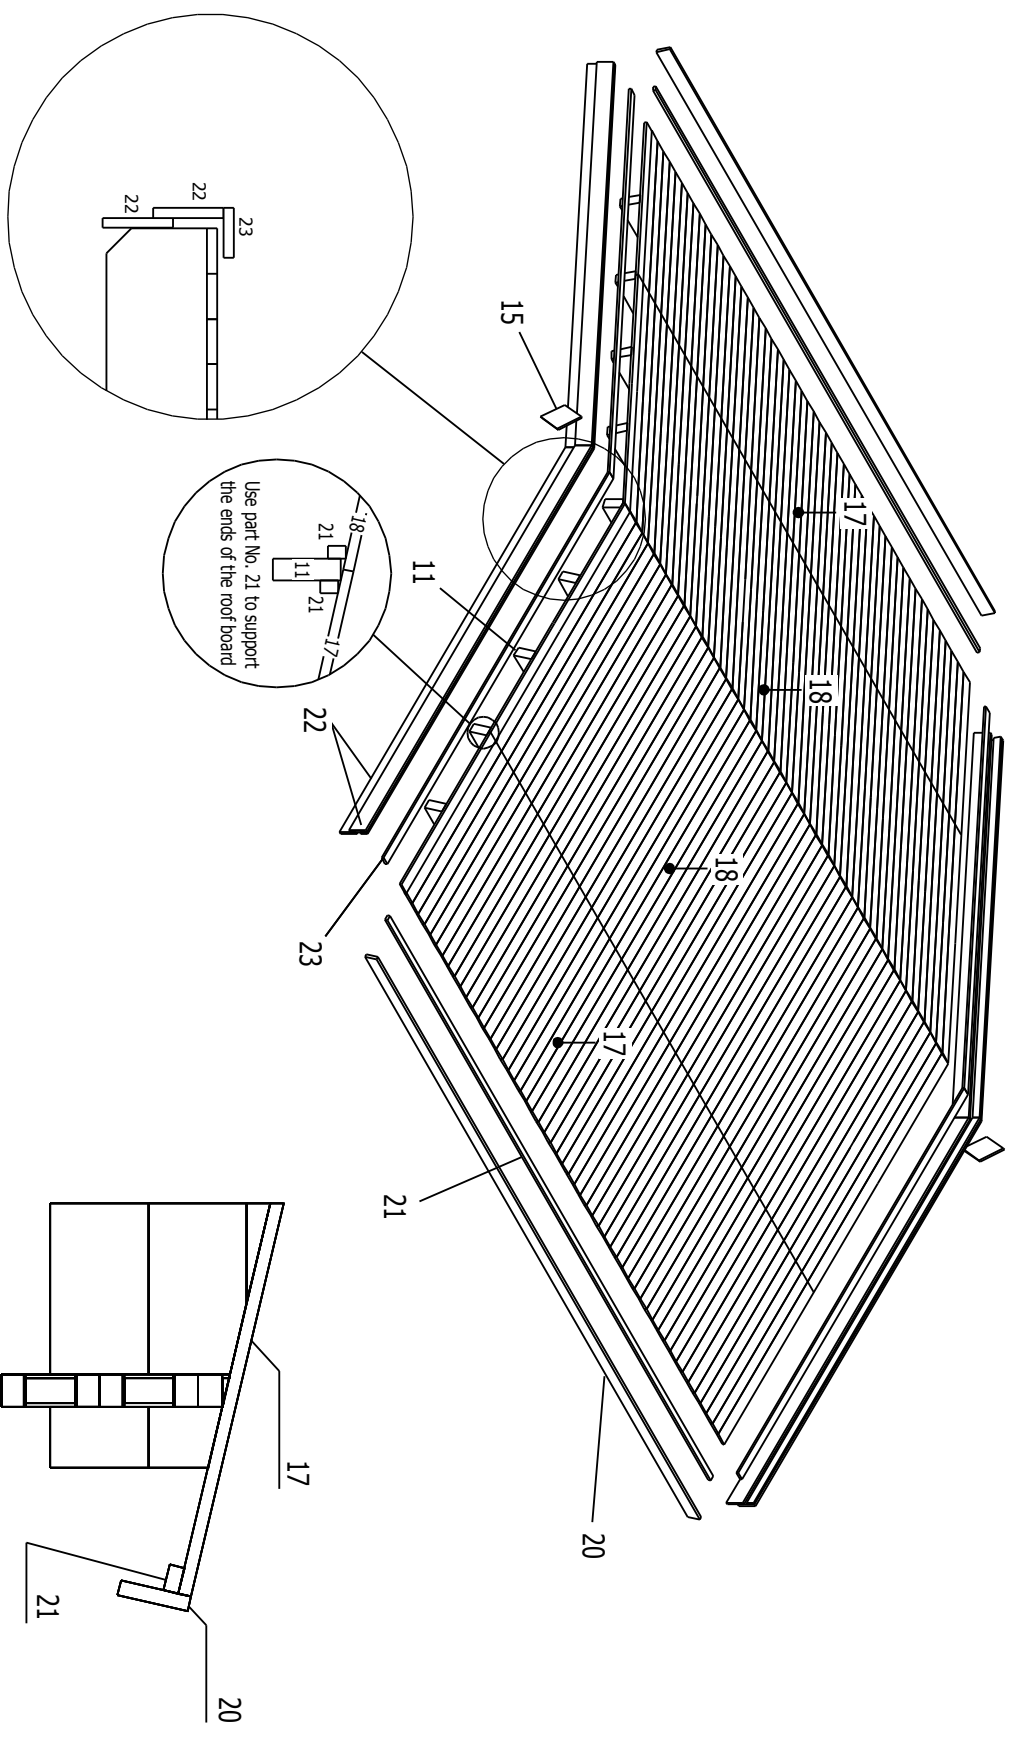

E.CER DK Carport 5.95x5.95m 44mm








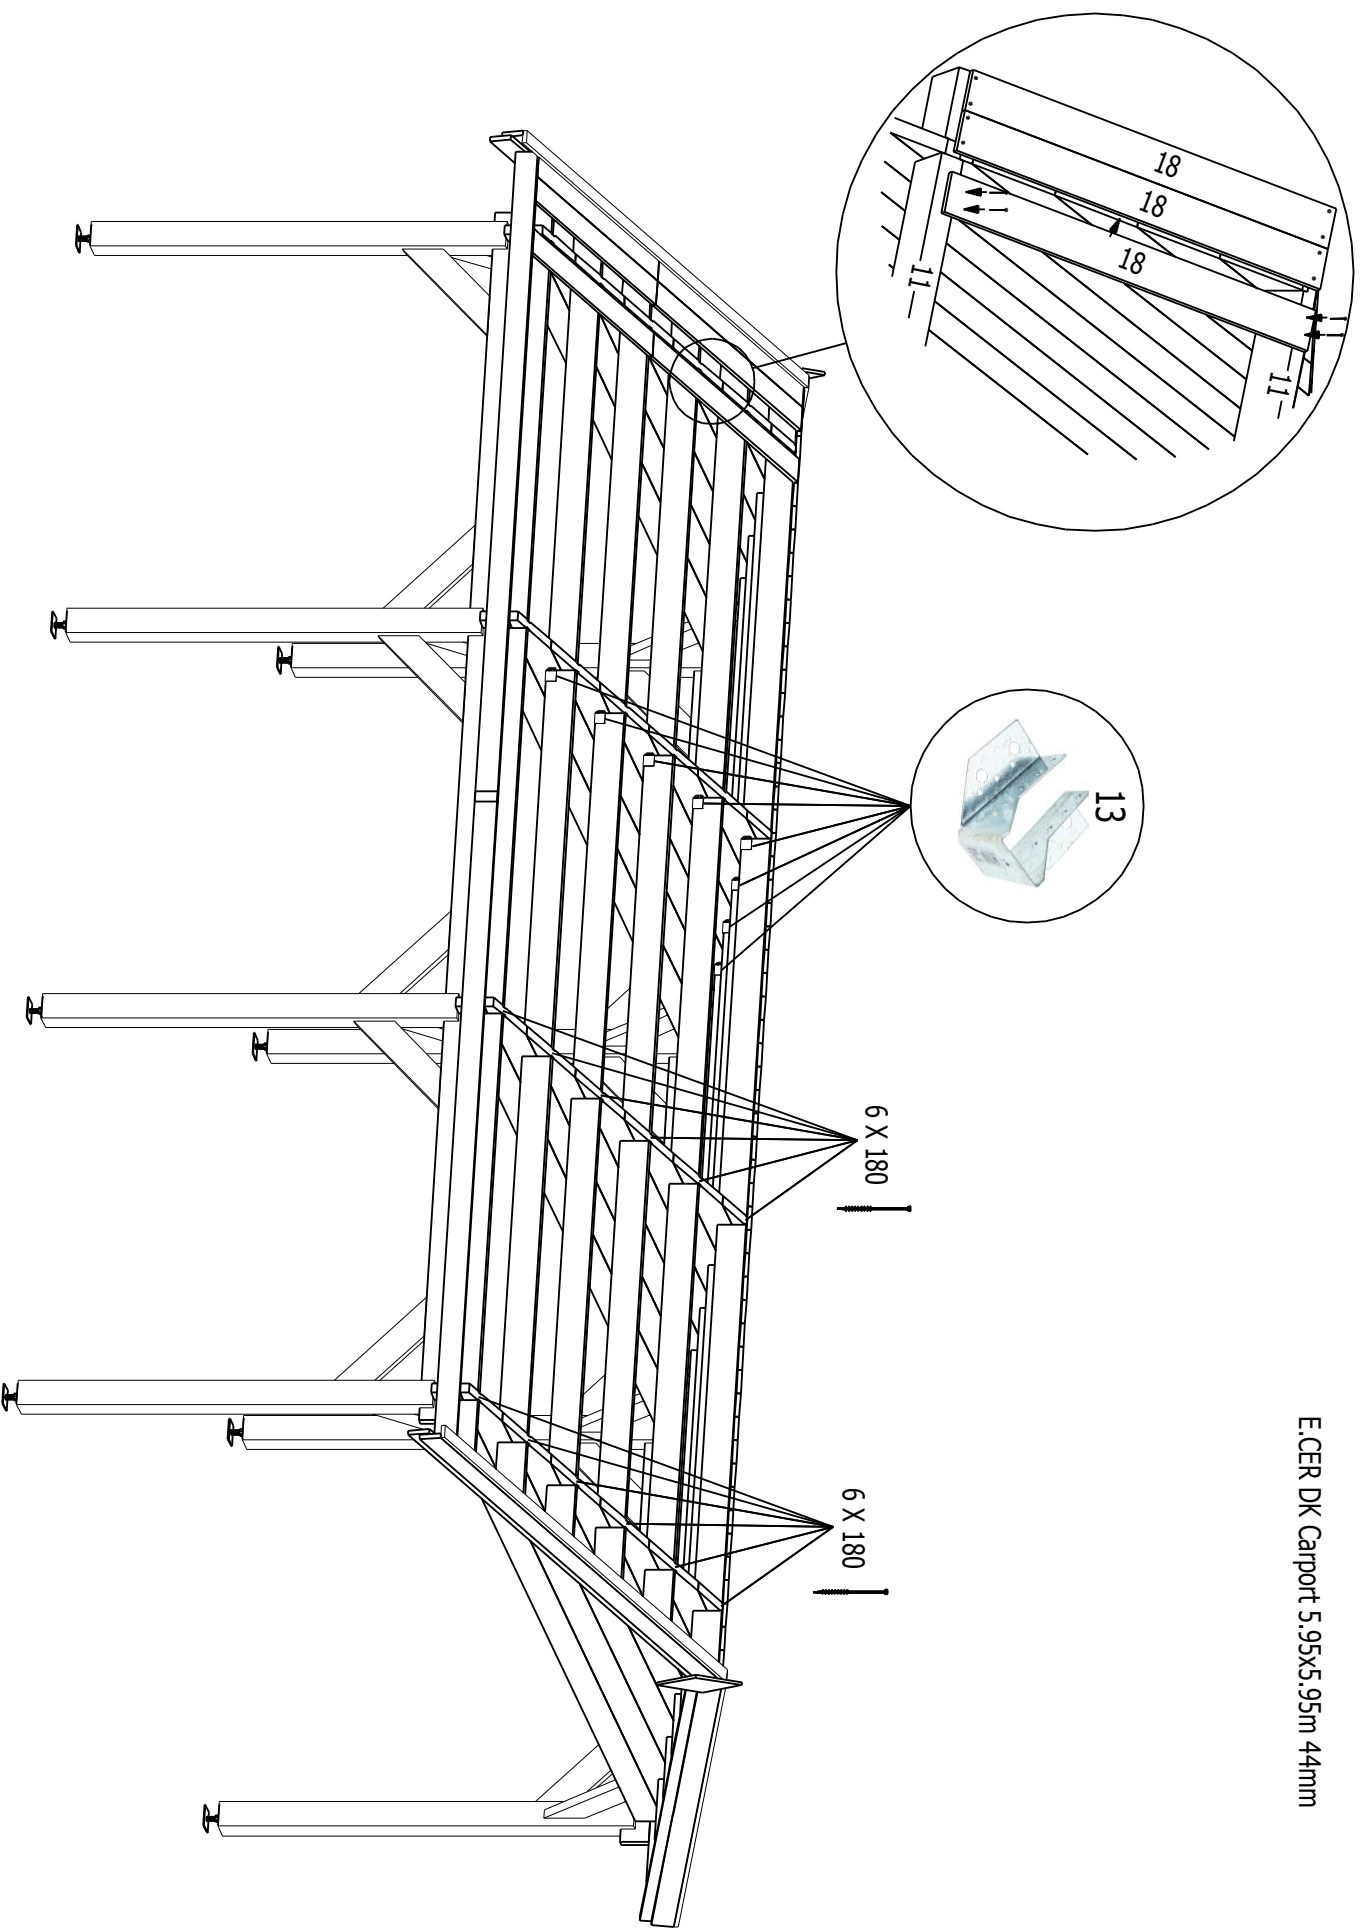


TRJ





E.CER DK Carport 5.95x5.95m 44mm

HALF LAP JOINT WITH STEEL PLATE

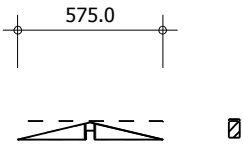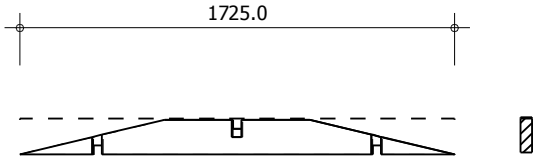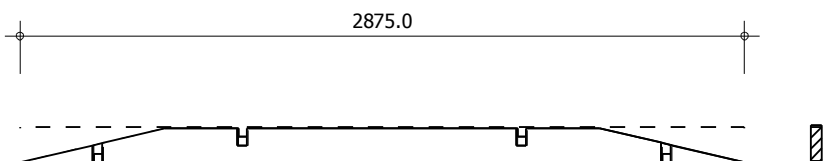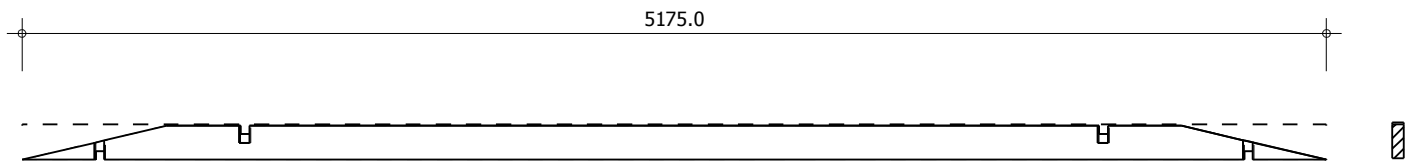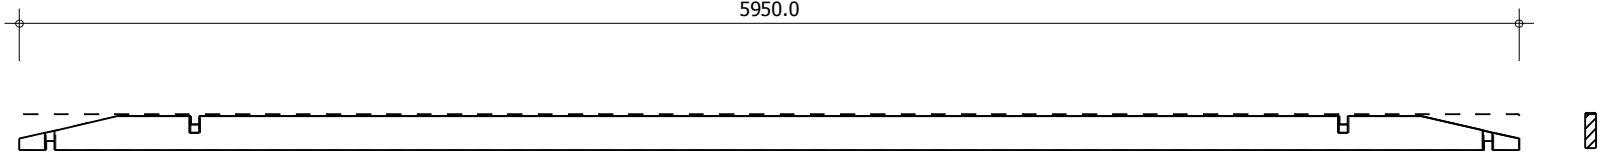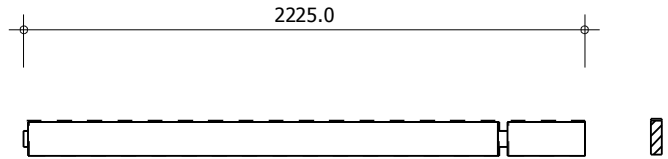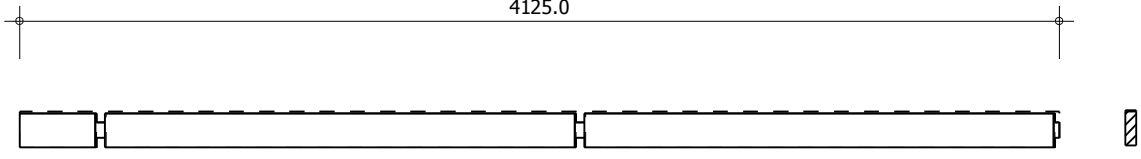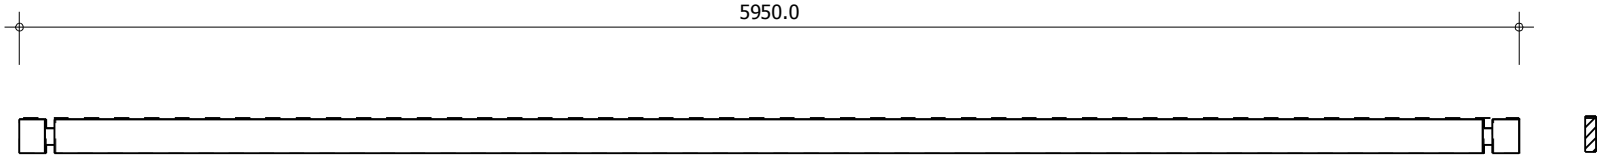

No: 1 Pcs: 4 B/H: 44.0mm/67.5mm L: 575.0mm	
No: 2 Pcs: 4 B/H: 44.0mm/135.0mm L: 1725.0mm	
No: 3 Pcs: 4 B/H: 44.0mm/135.0mm L: 2875.0mm	
No: 4 Pcs: 4 B/H: 44.0mm/135.0mm L: 4025.0mm	
No: 5 Pcs: 4 B/H: 44.0mm/135.0mm L: 5175.0mm	
No: 6 Pcs: 4 B/H: 44.0mm/135.0mm L: 5950.0mm	
No: 7 Pcs: 2 B/H: 44.0mm/135.0mm L: 2225.0mm	
No: 8 Pcs: 2 B/H: 44.0mm/135.0mm L: 4125.0mm	
No: 9 Pcs: 4 B/H: 44.0mm/135.0mm L: 5950.0mm	

No: 10 Pcs: 2 B/H: 44.0mm/135.0mm L: 5950.0mm	
No: 11 Pcs: 9 B/H: 44.0mm/135.0mm L: 2225.0mm	
No: 12 Pcs: 9 B/H: 44.0mm/135.0mm L: 4125.0mm	
No: 13 Pcs: 18	
No: 14 Pcs: 8	
No: 15 Pcs: 2 B/H: 15.0mm/200.0mm L: 400.0mm	
No: 16 Pcs: 20 B/H: 44.0mm/135.0mm L: 600.0mm	
No: 17 Pcs: 144 B/H: 90.0mm/18.0mm L: 1450.0mm	
No: 18 Pcs: 144 B/H: 90.0mm/18.0mm L: 1750.0mm	

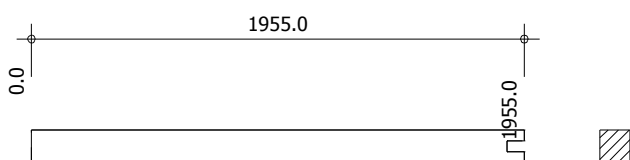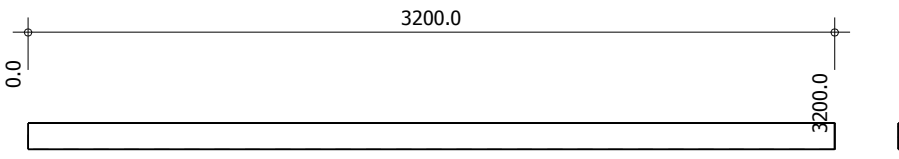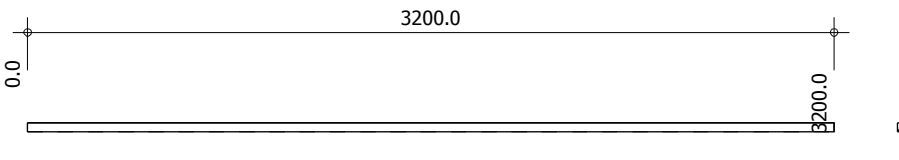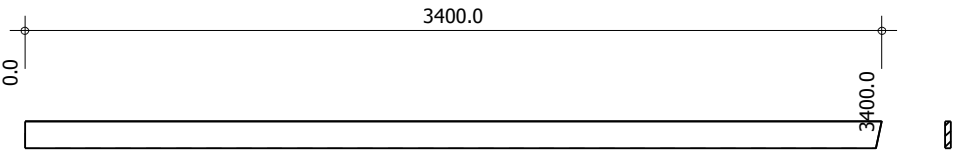No: 19 Pcs: 8 B/H: 120.0mm/130.0mm L: 1955.0mm	
No: 20 Pcs: 4 B/H: 22.0mm/105.0mm L: 3200.0mm	
No: 21 Pcs: 12 B/H: 25.0mm/35.0mm L: 3200.0mm	
No: 22 Pcs: 8 B/H: 22.0mm/105.0mm L: 3400.0mm	
No: 23 Pcs: 4 B/H: 20.0mm/60.0mm L: 3400.0mm	