



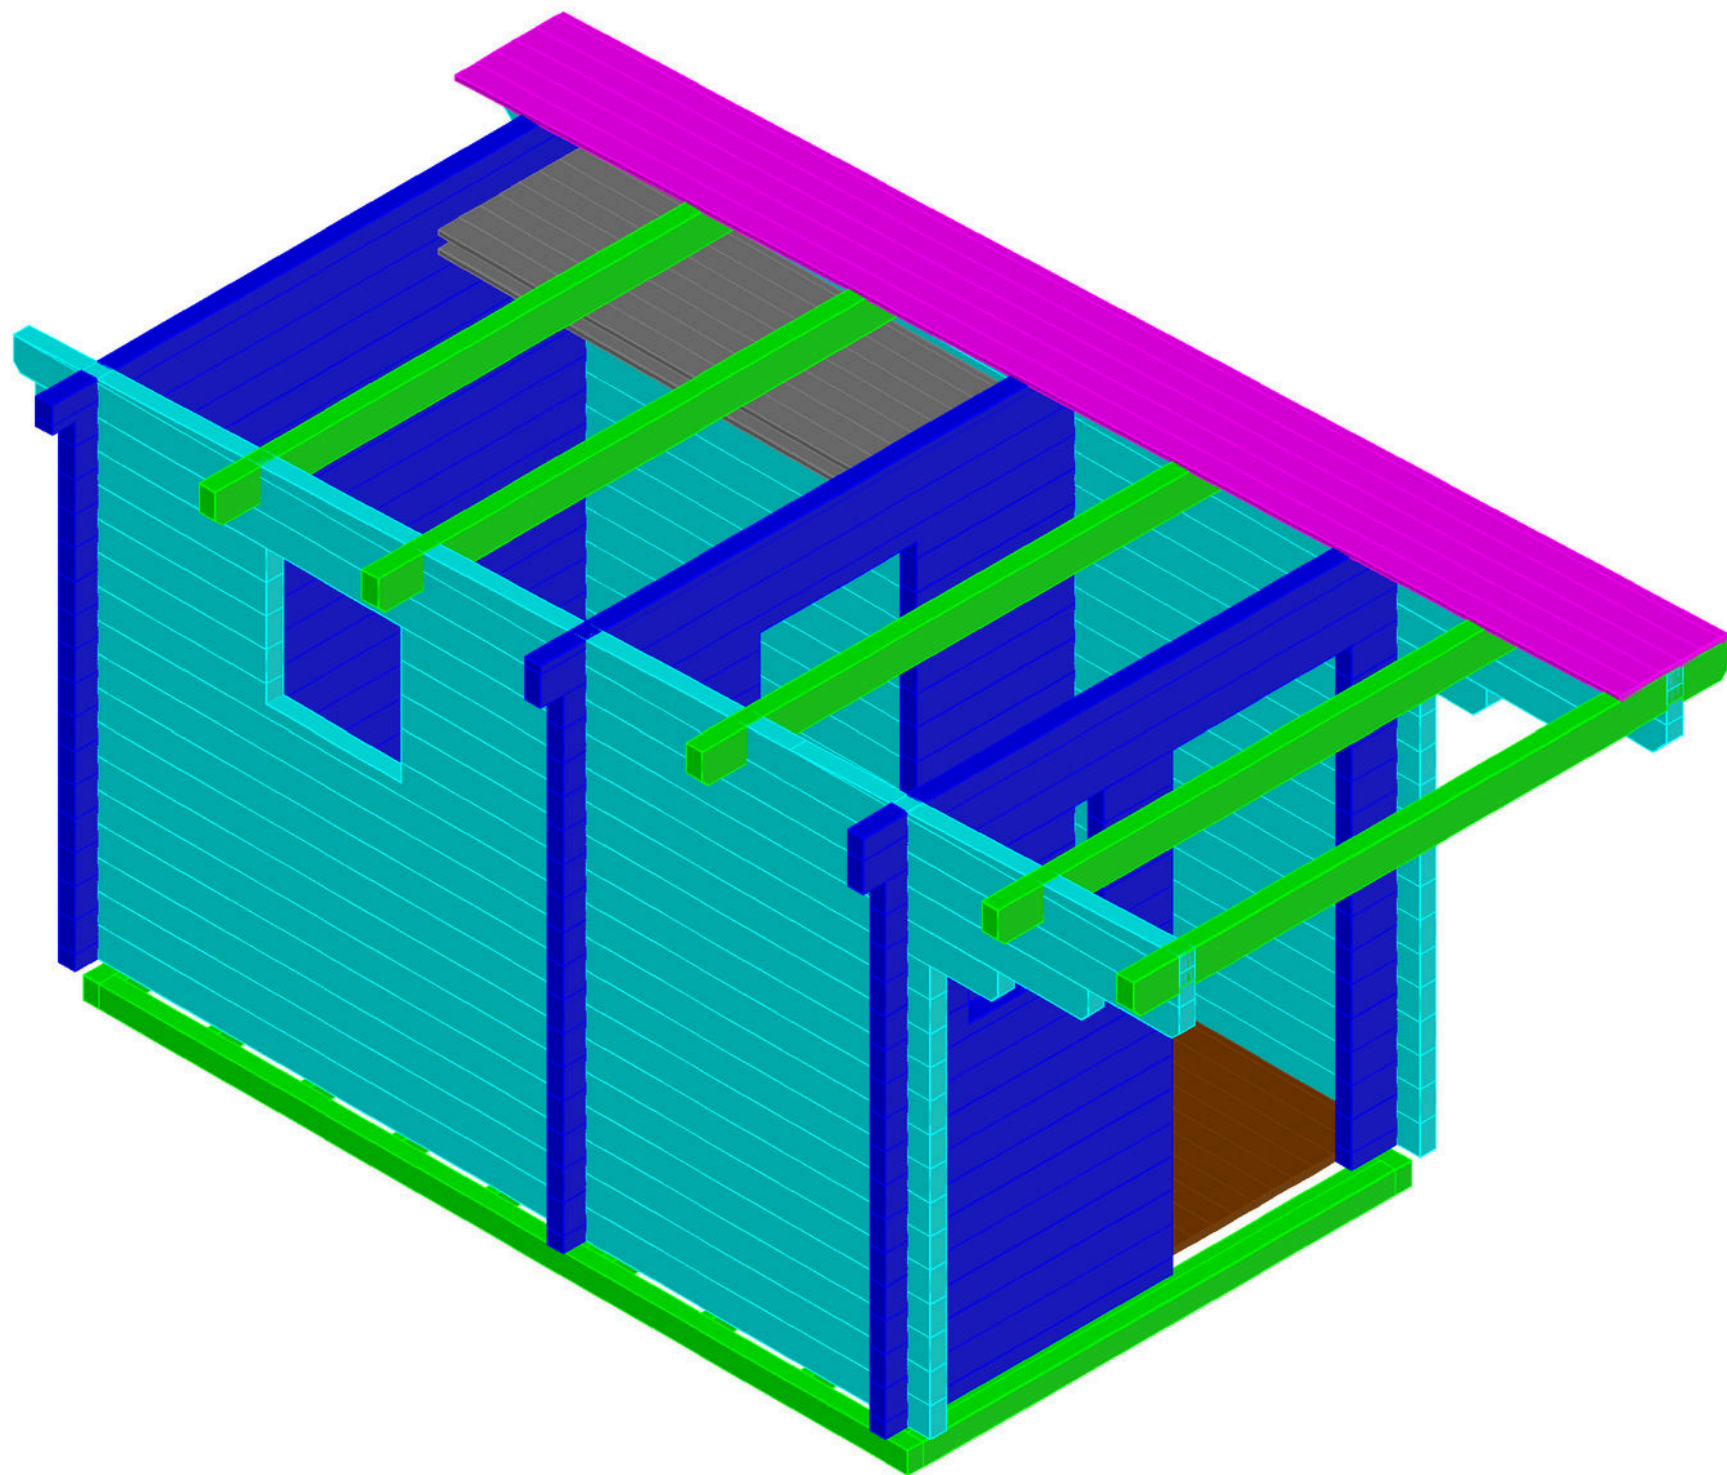


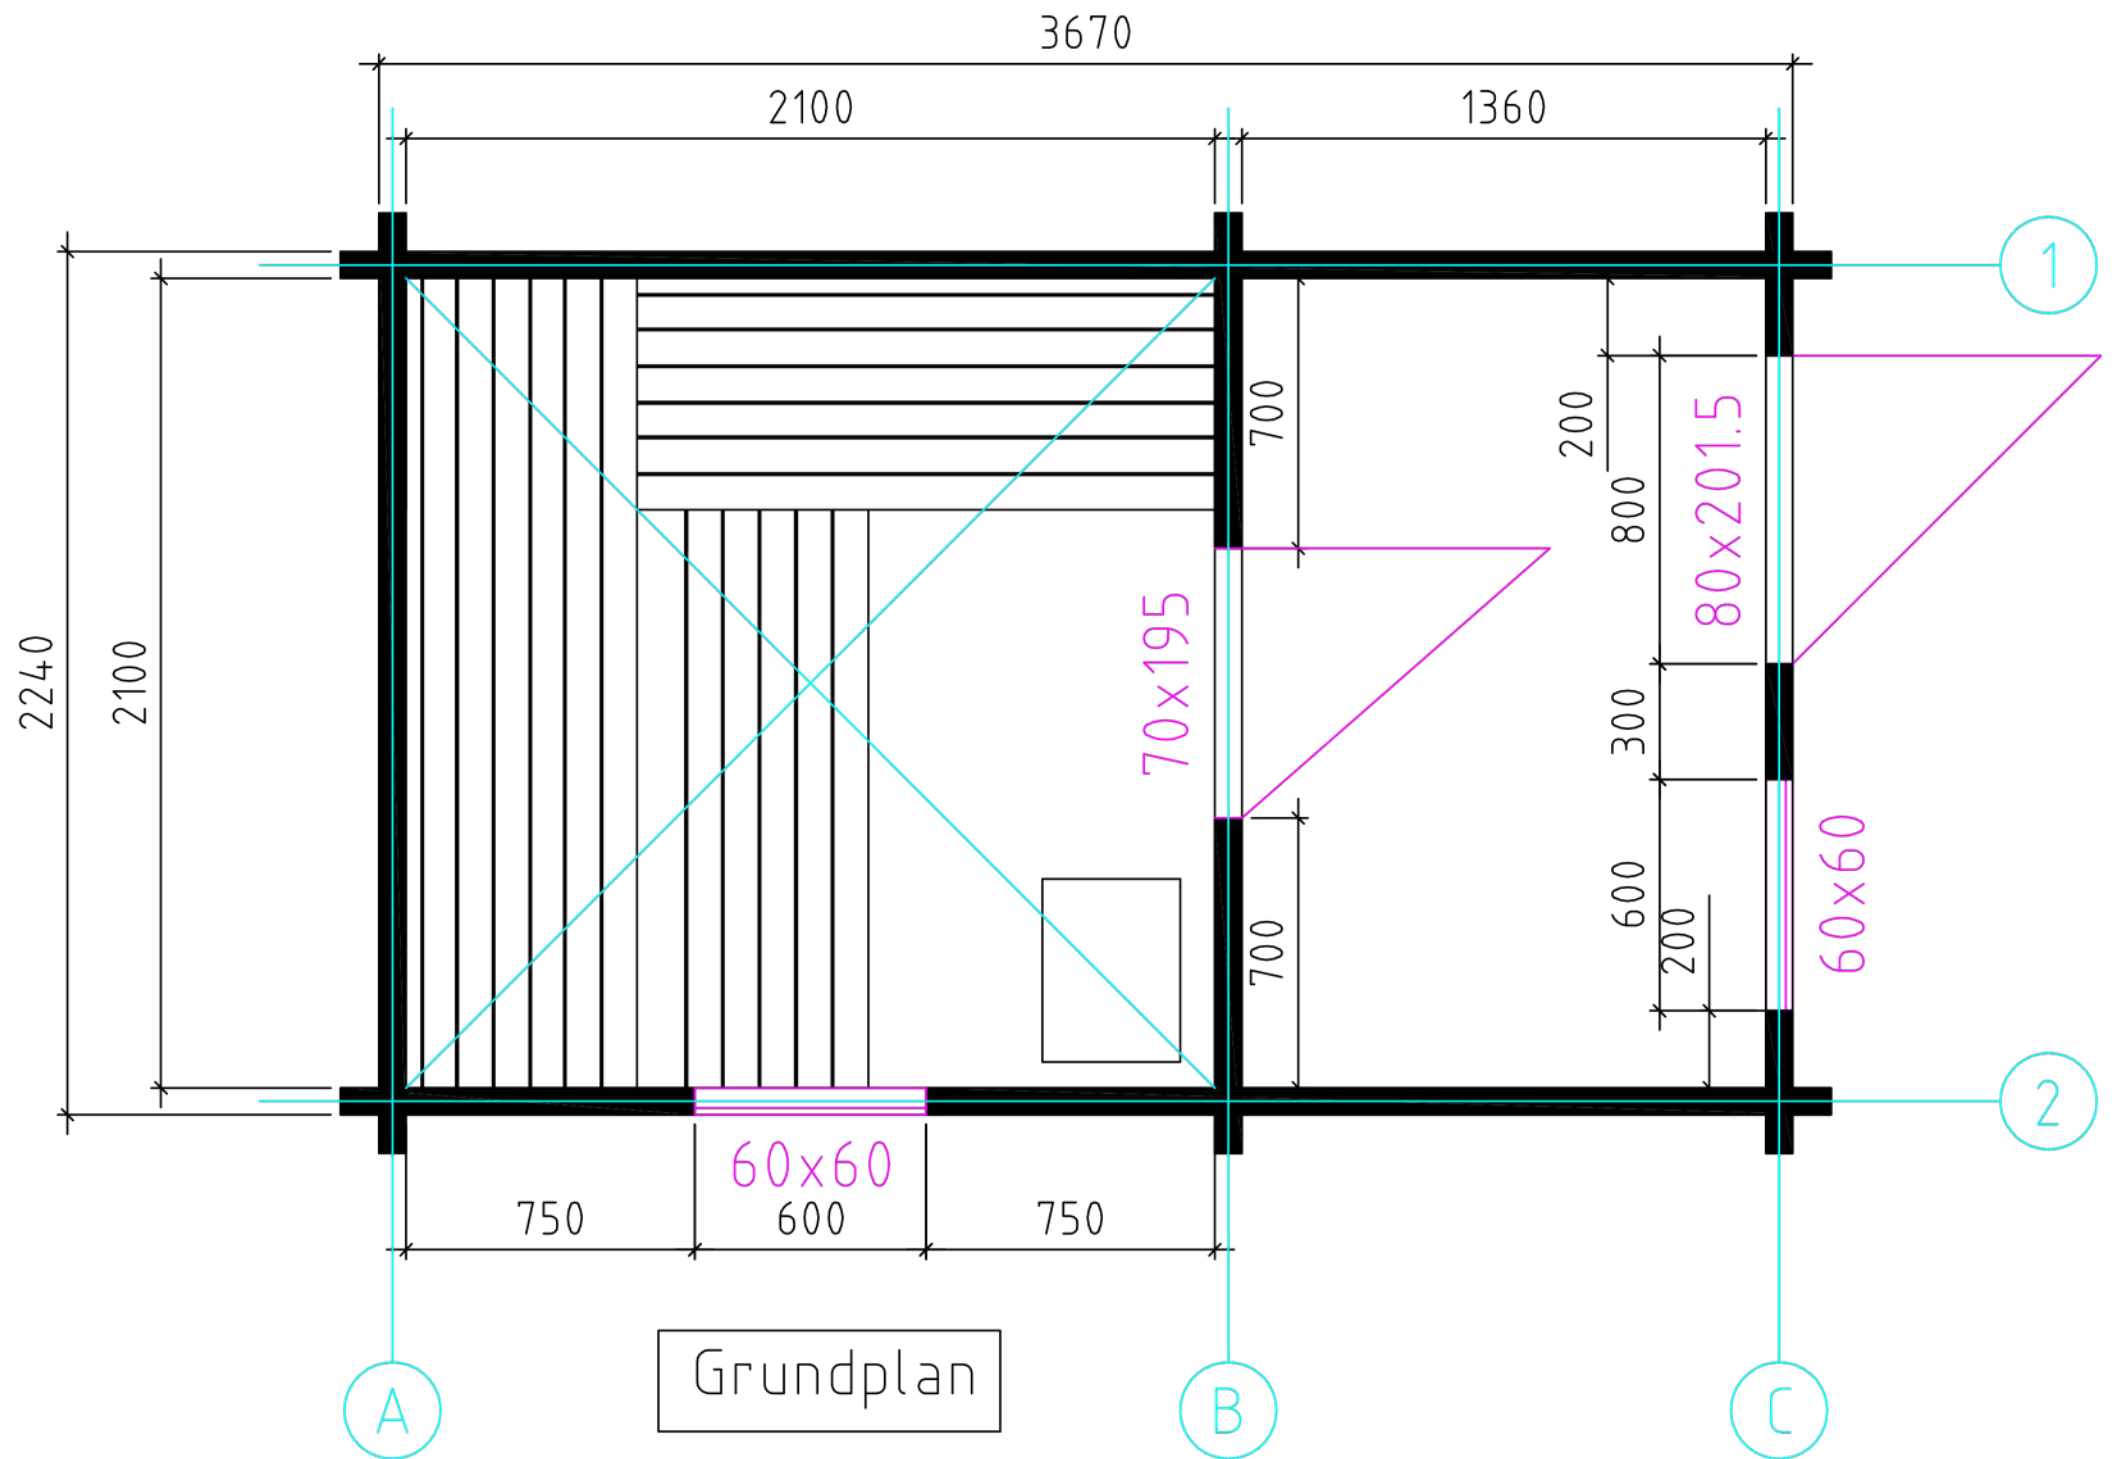

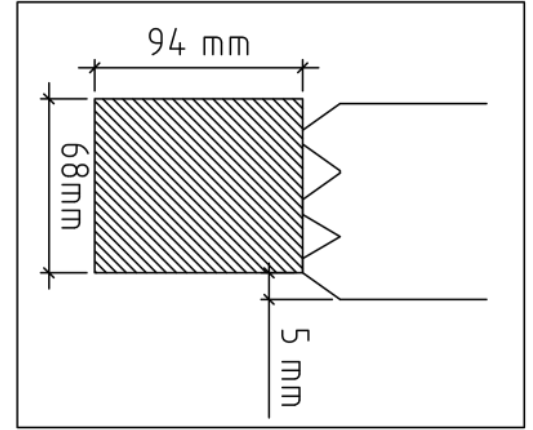



Fundament

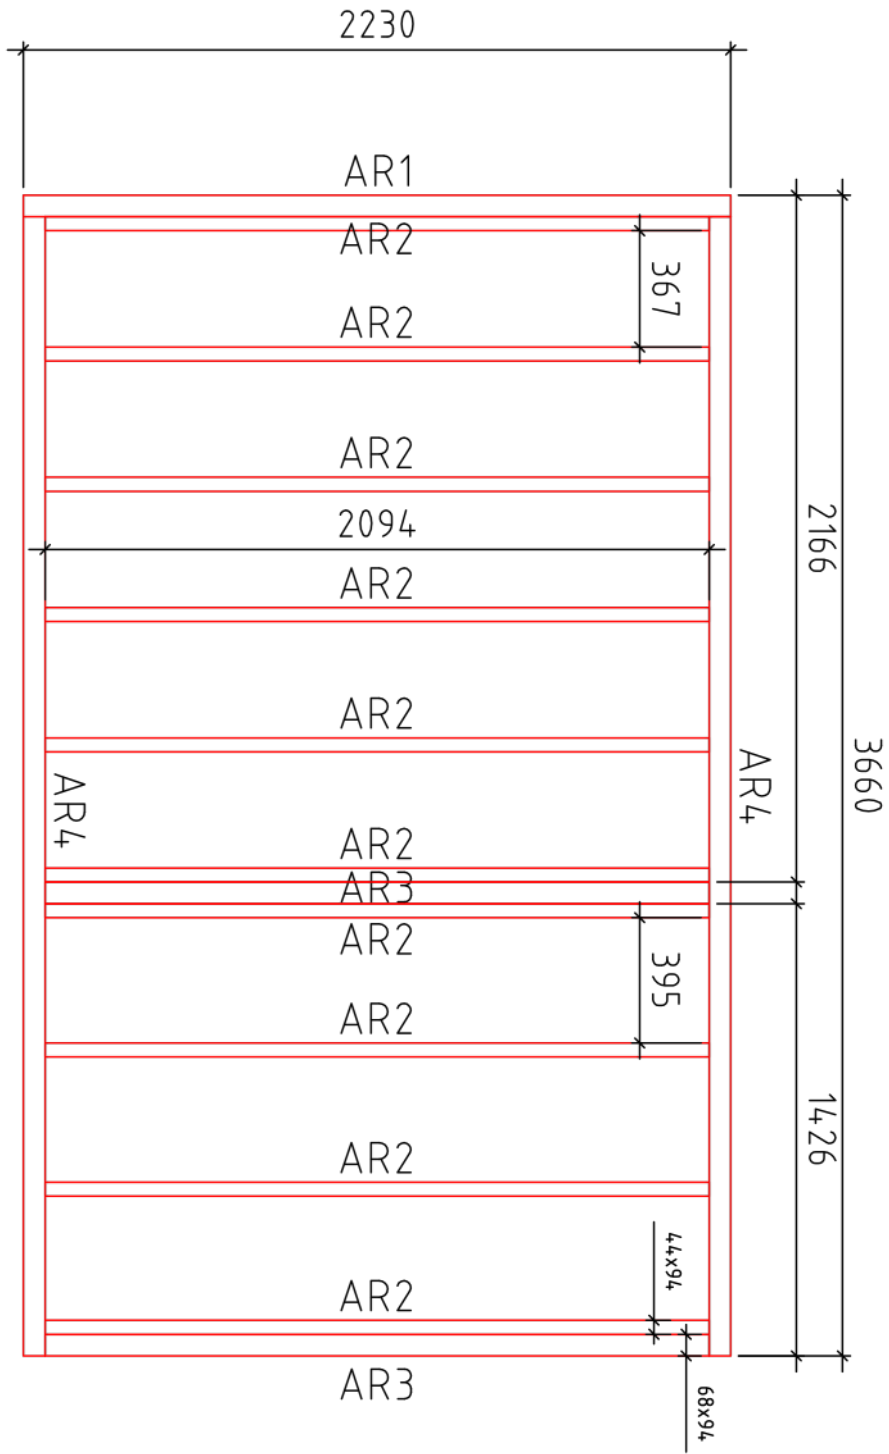

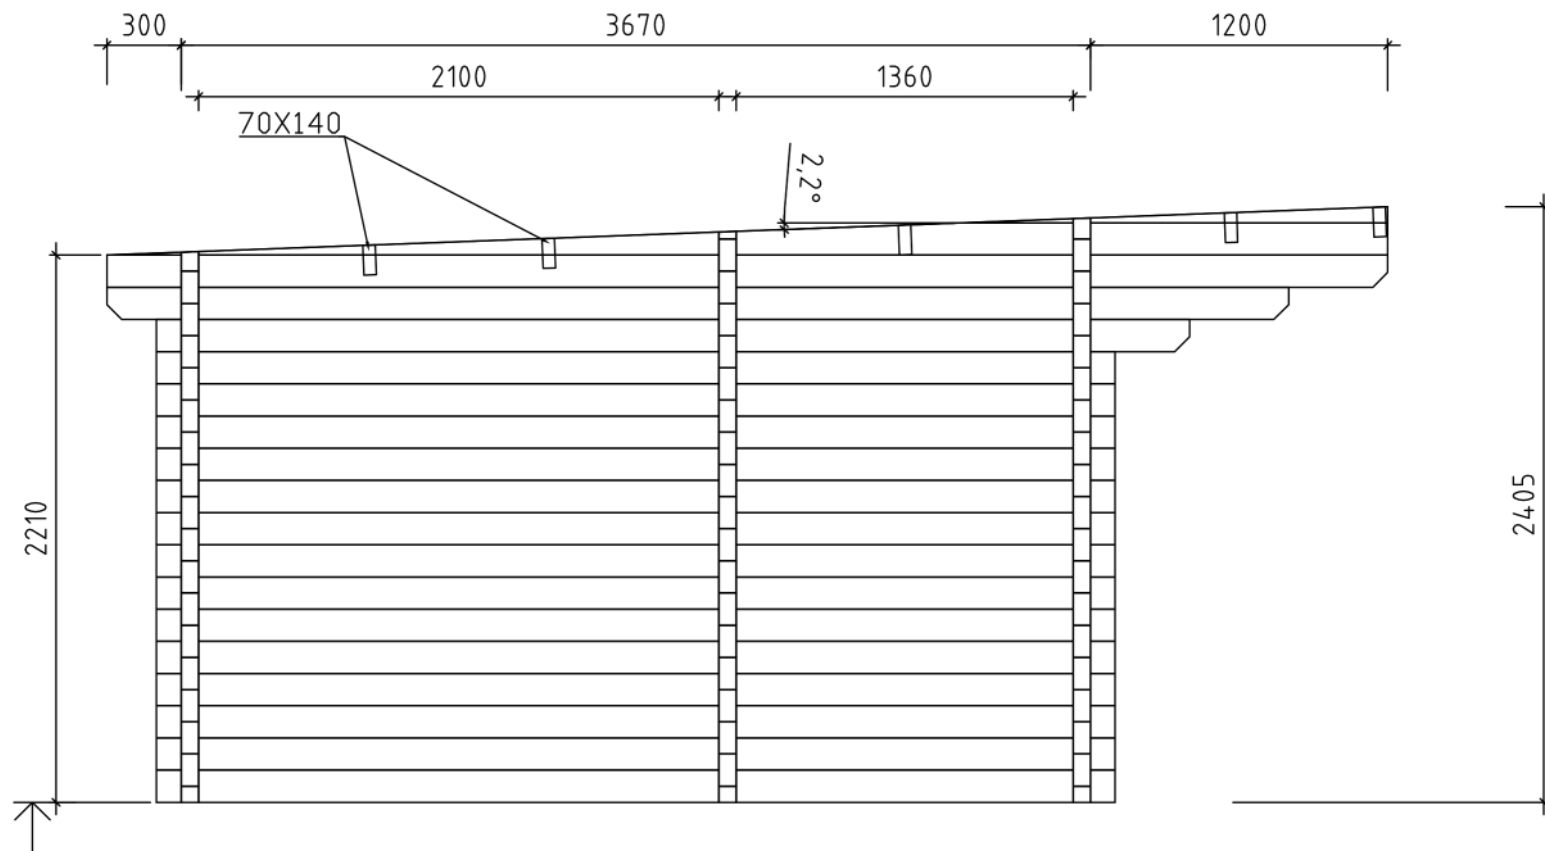


Wand 1


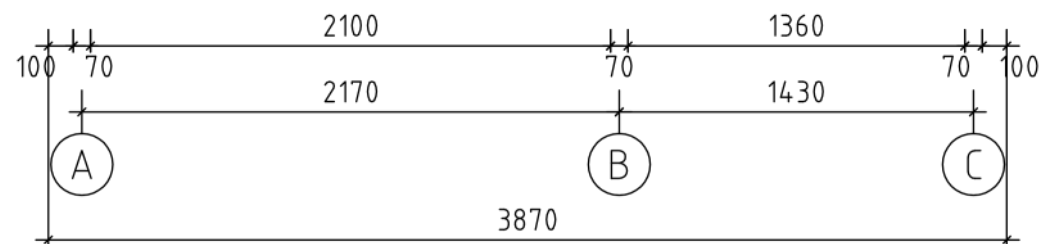


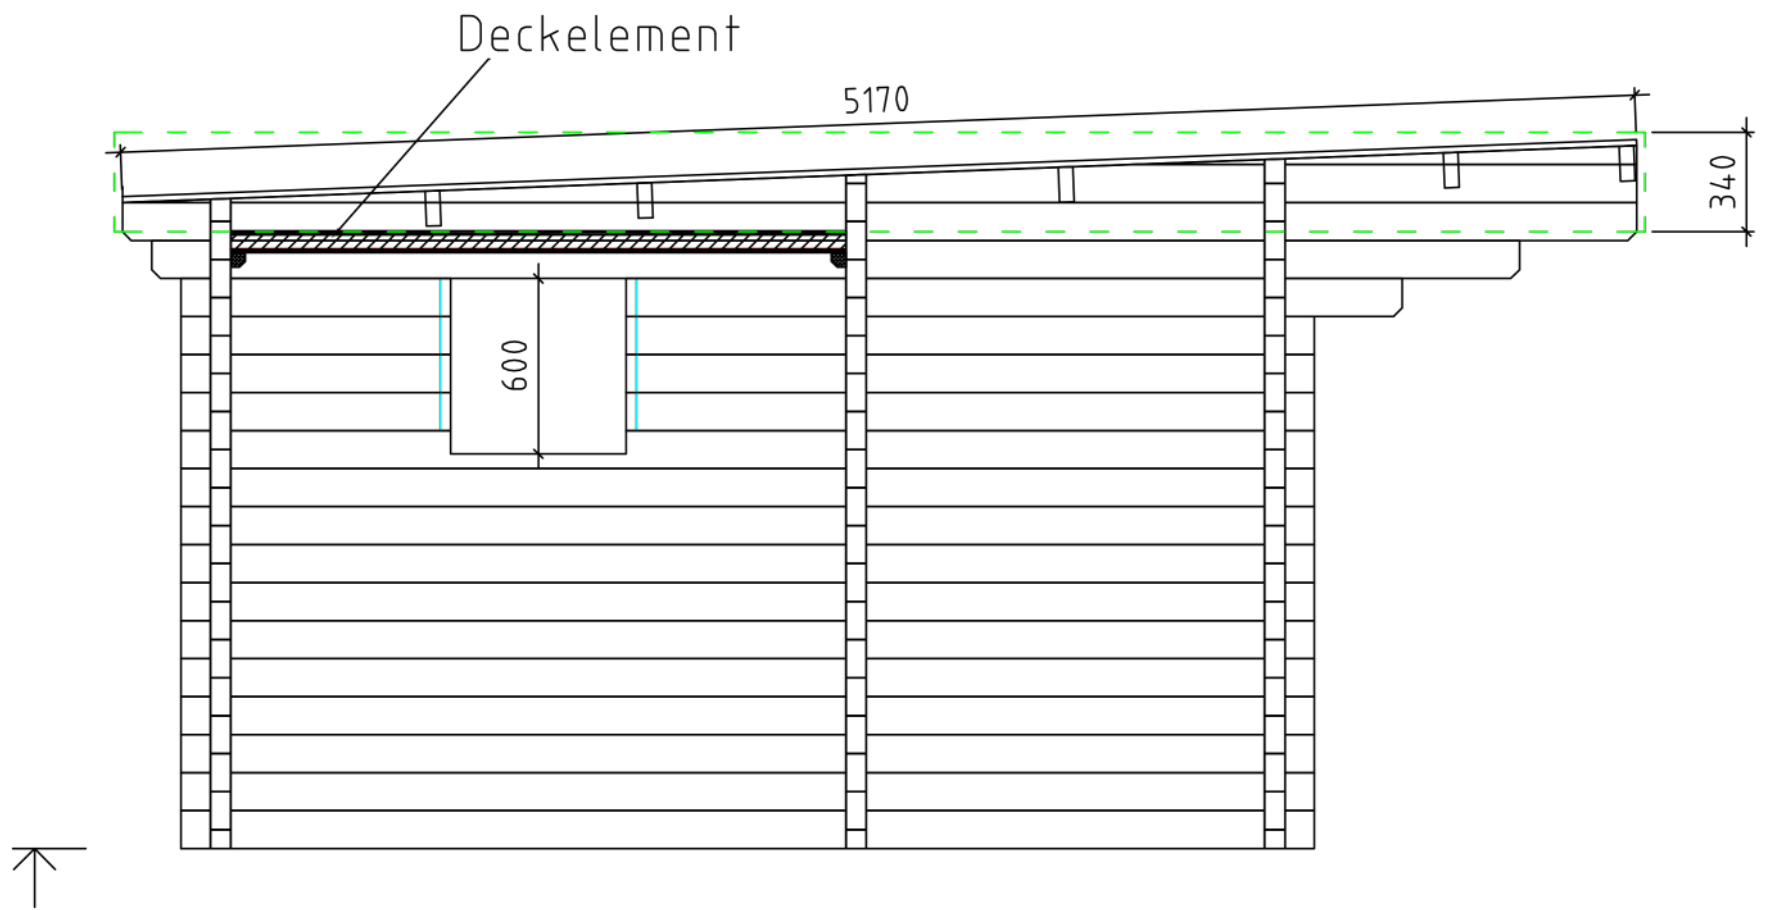


Wand 2

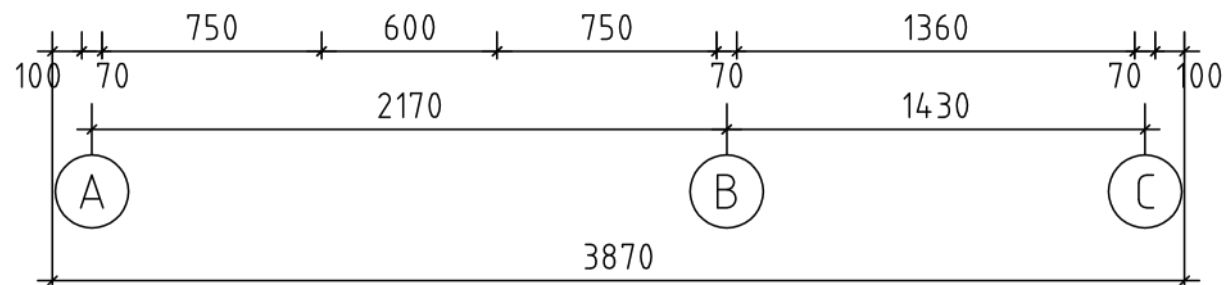

Wand A

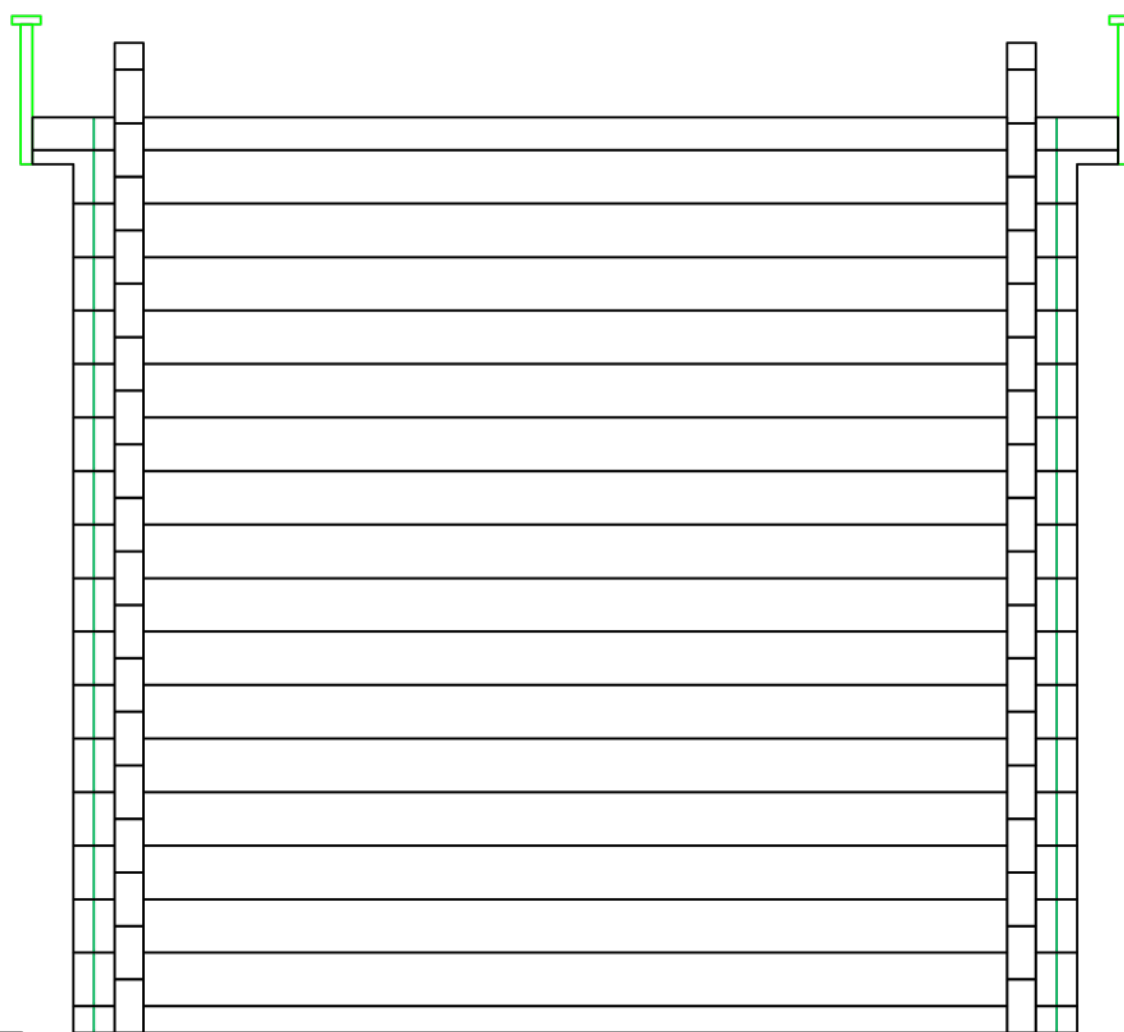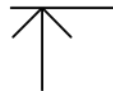

2224

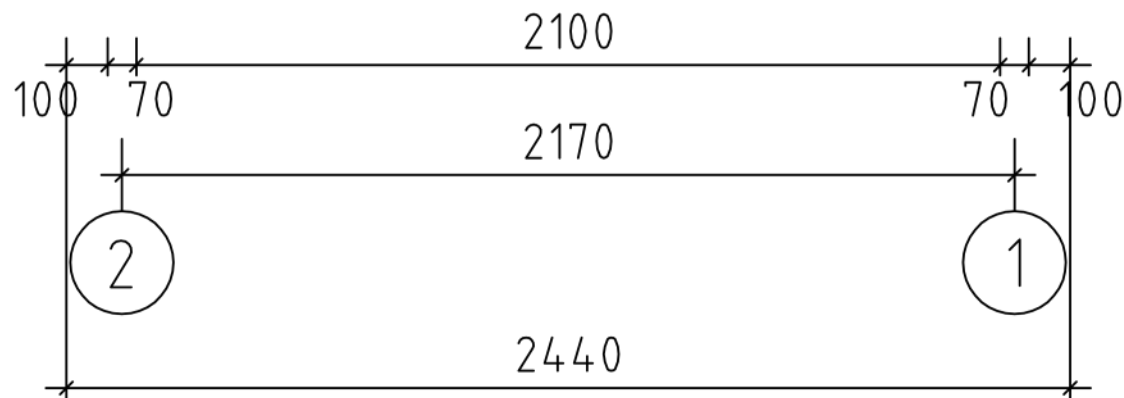

Wand B

