



E.CER Double Carport with L-Shaped Wall LUNA DUO F 6x6m

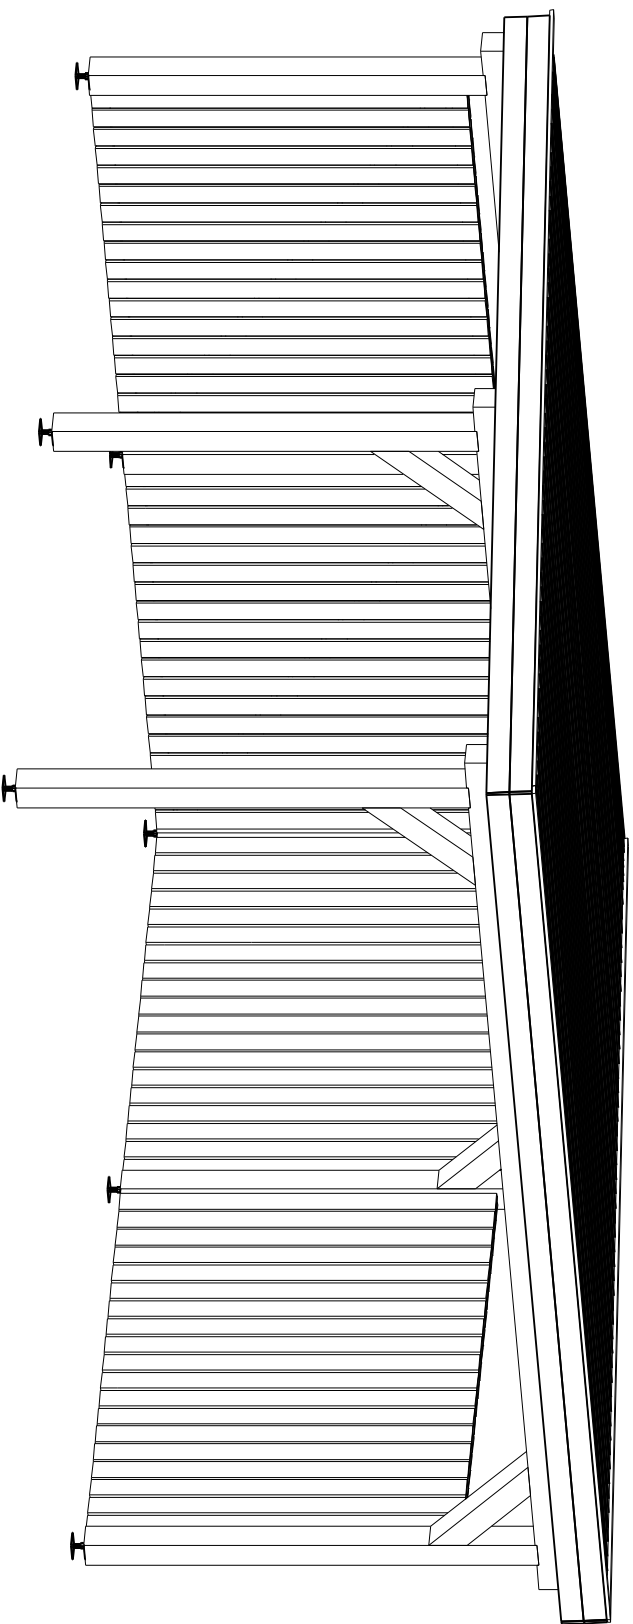


E.CER Double Carport with L-Shaped Wall LUNA DUO F 6x6m

A

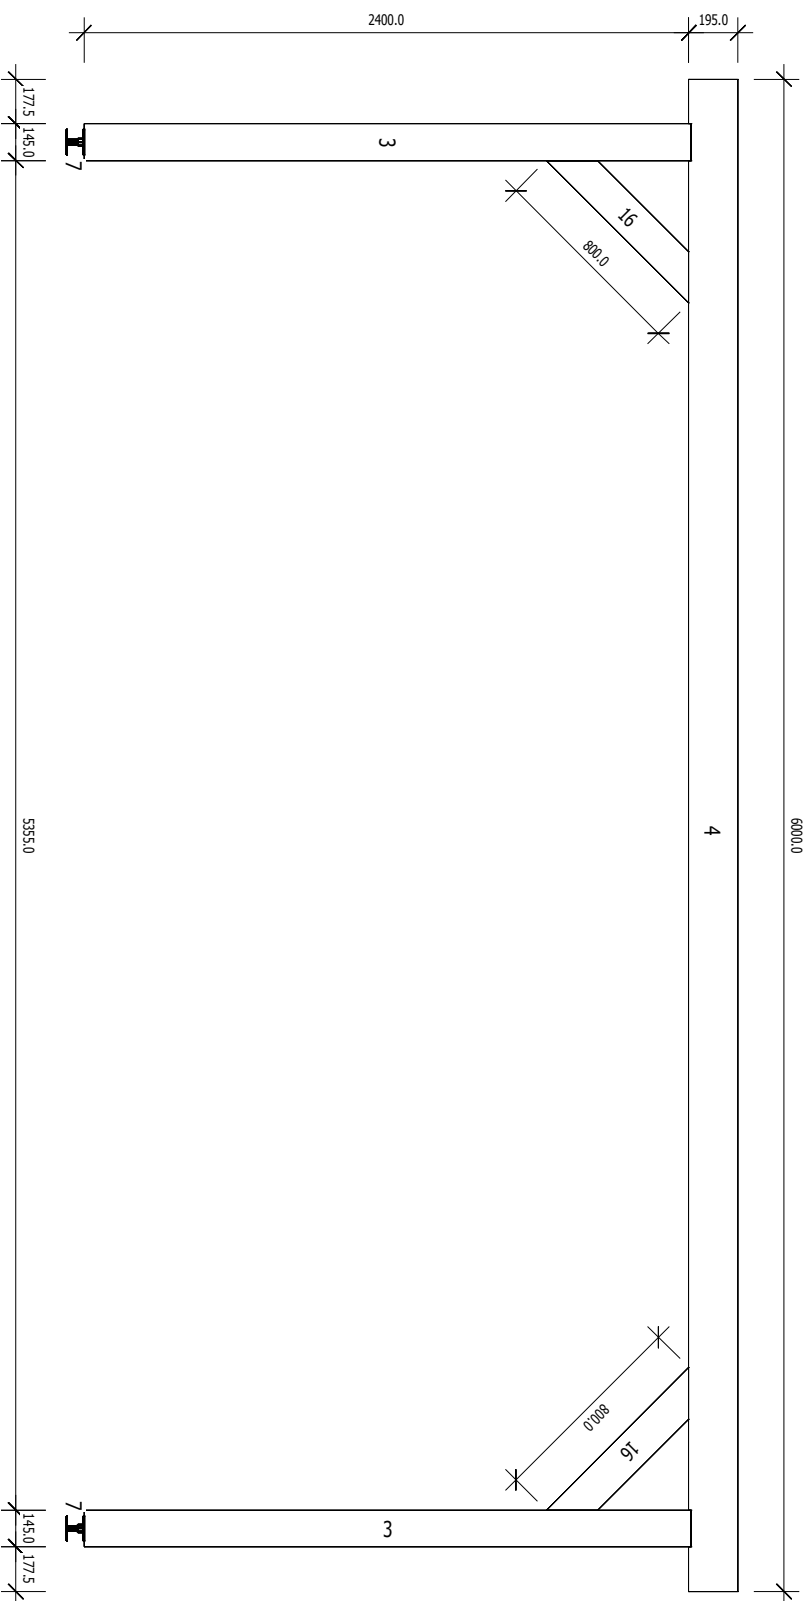


E.CER Double Carport with L-Shaped Wall LUNA DUO F 6x6m

B

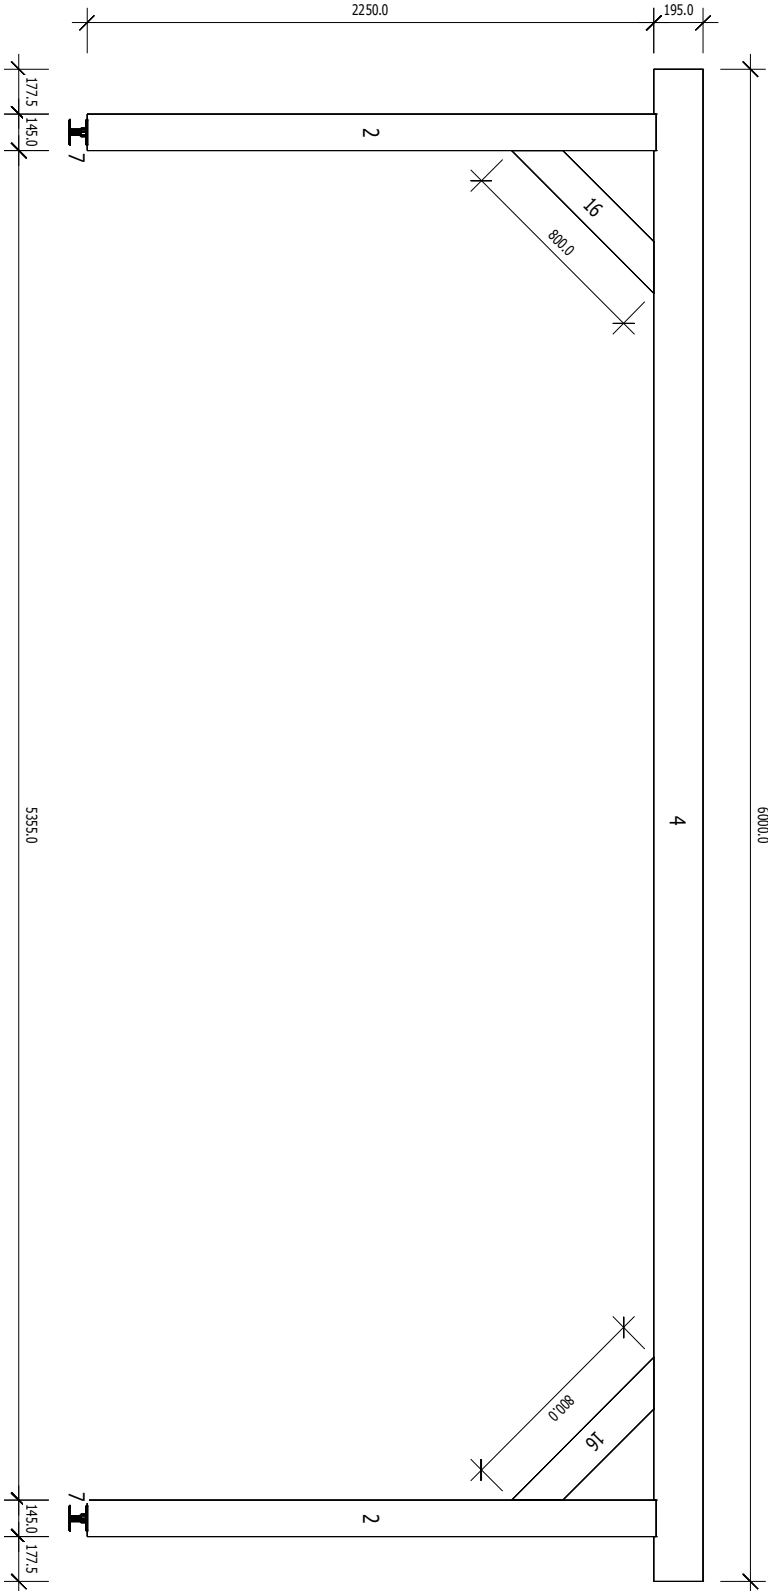


E.CER Double Carport with L-Shaped Wall LUNA DUO F 6x6m


C

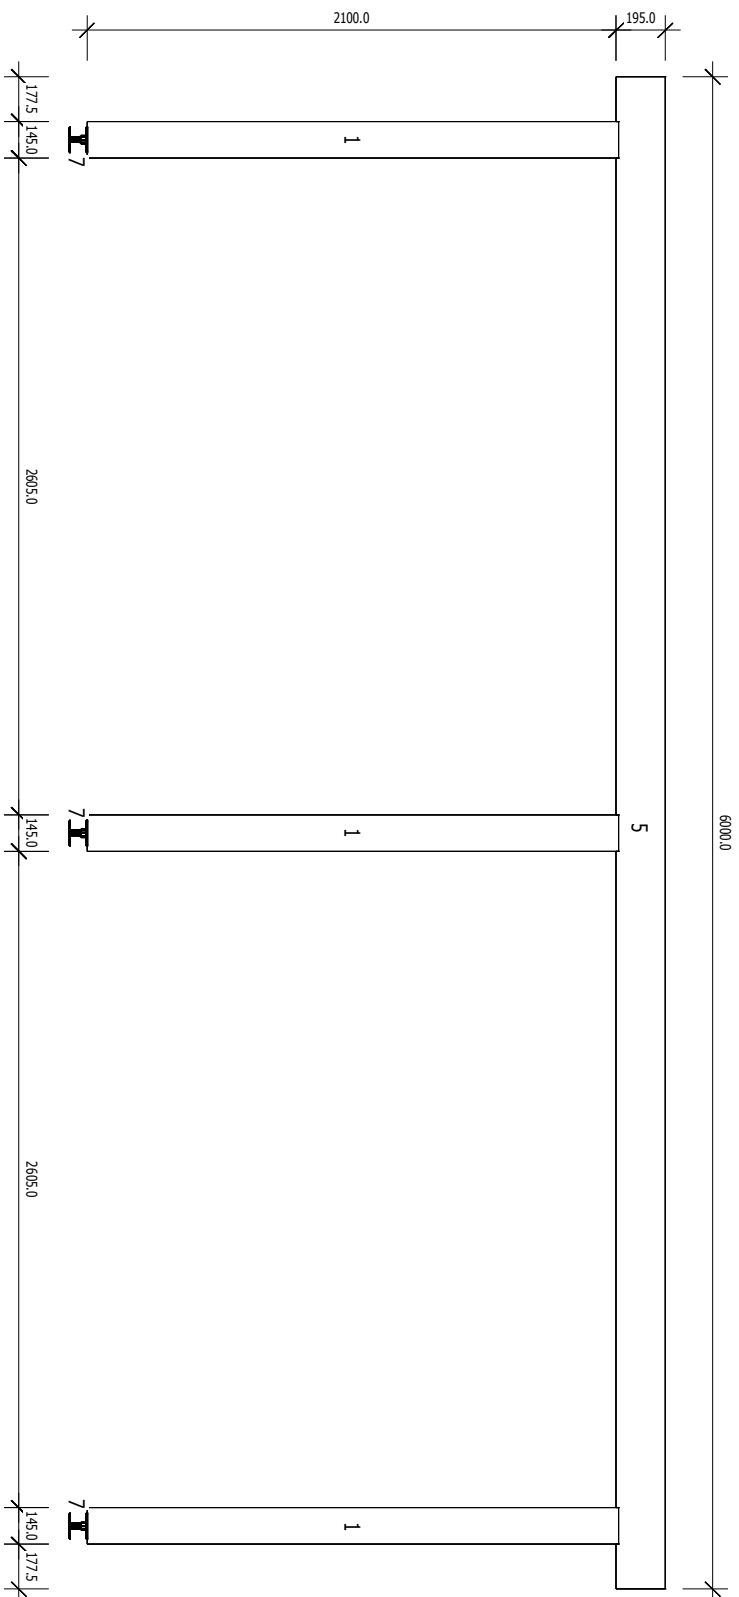

E.CER Double Carport with L-Shaped Wall LUNA DUO F 6x6m


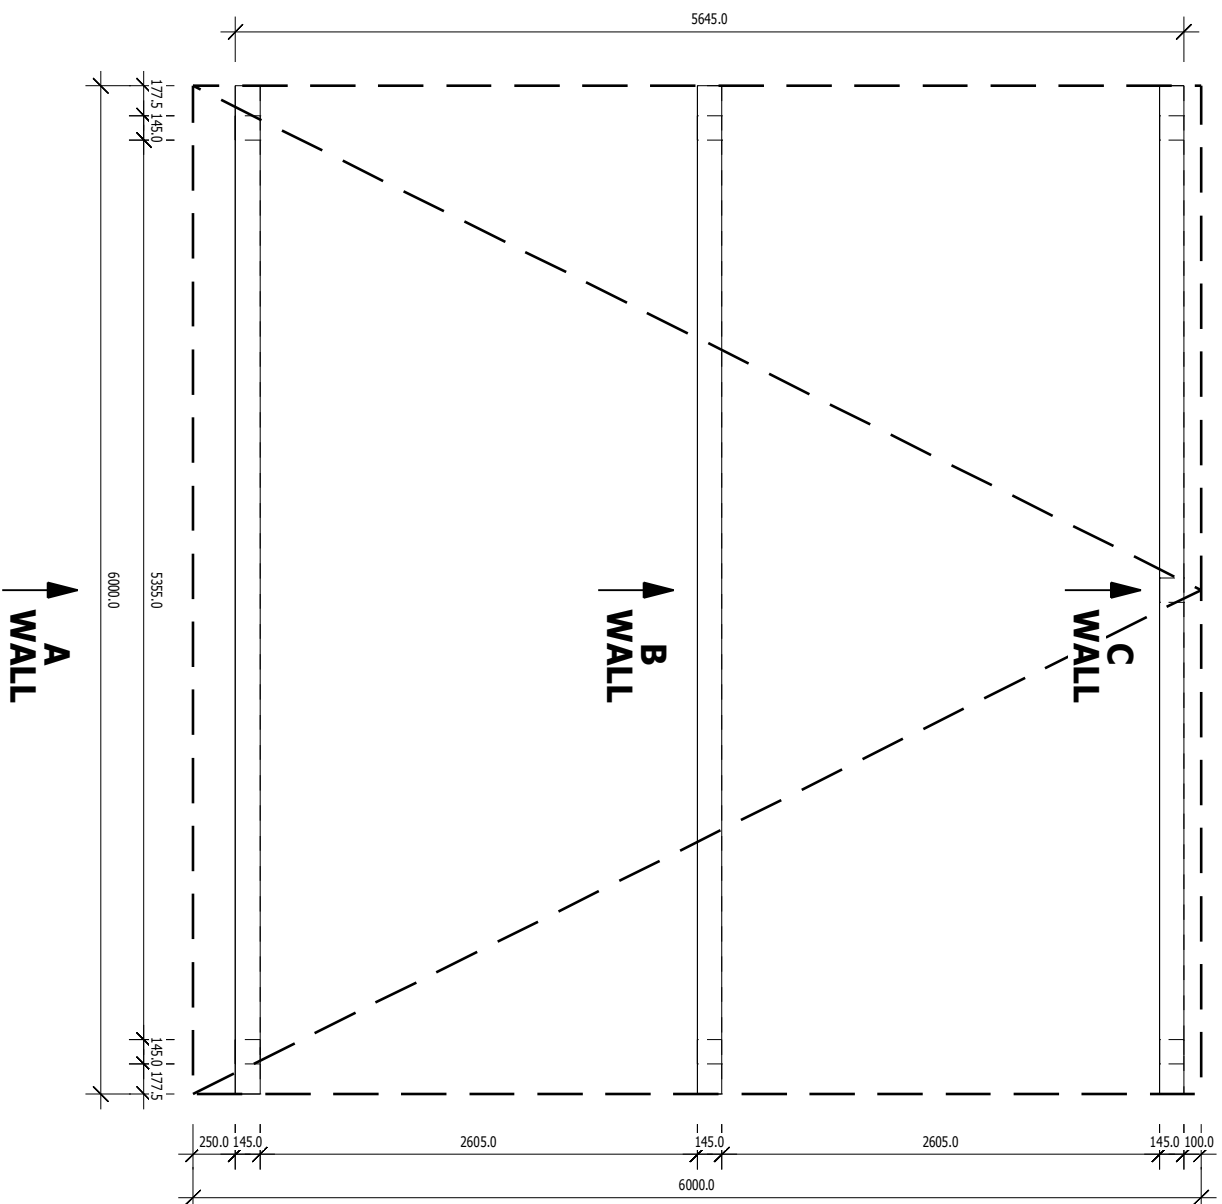


RAFTERS

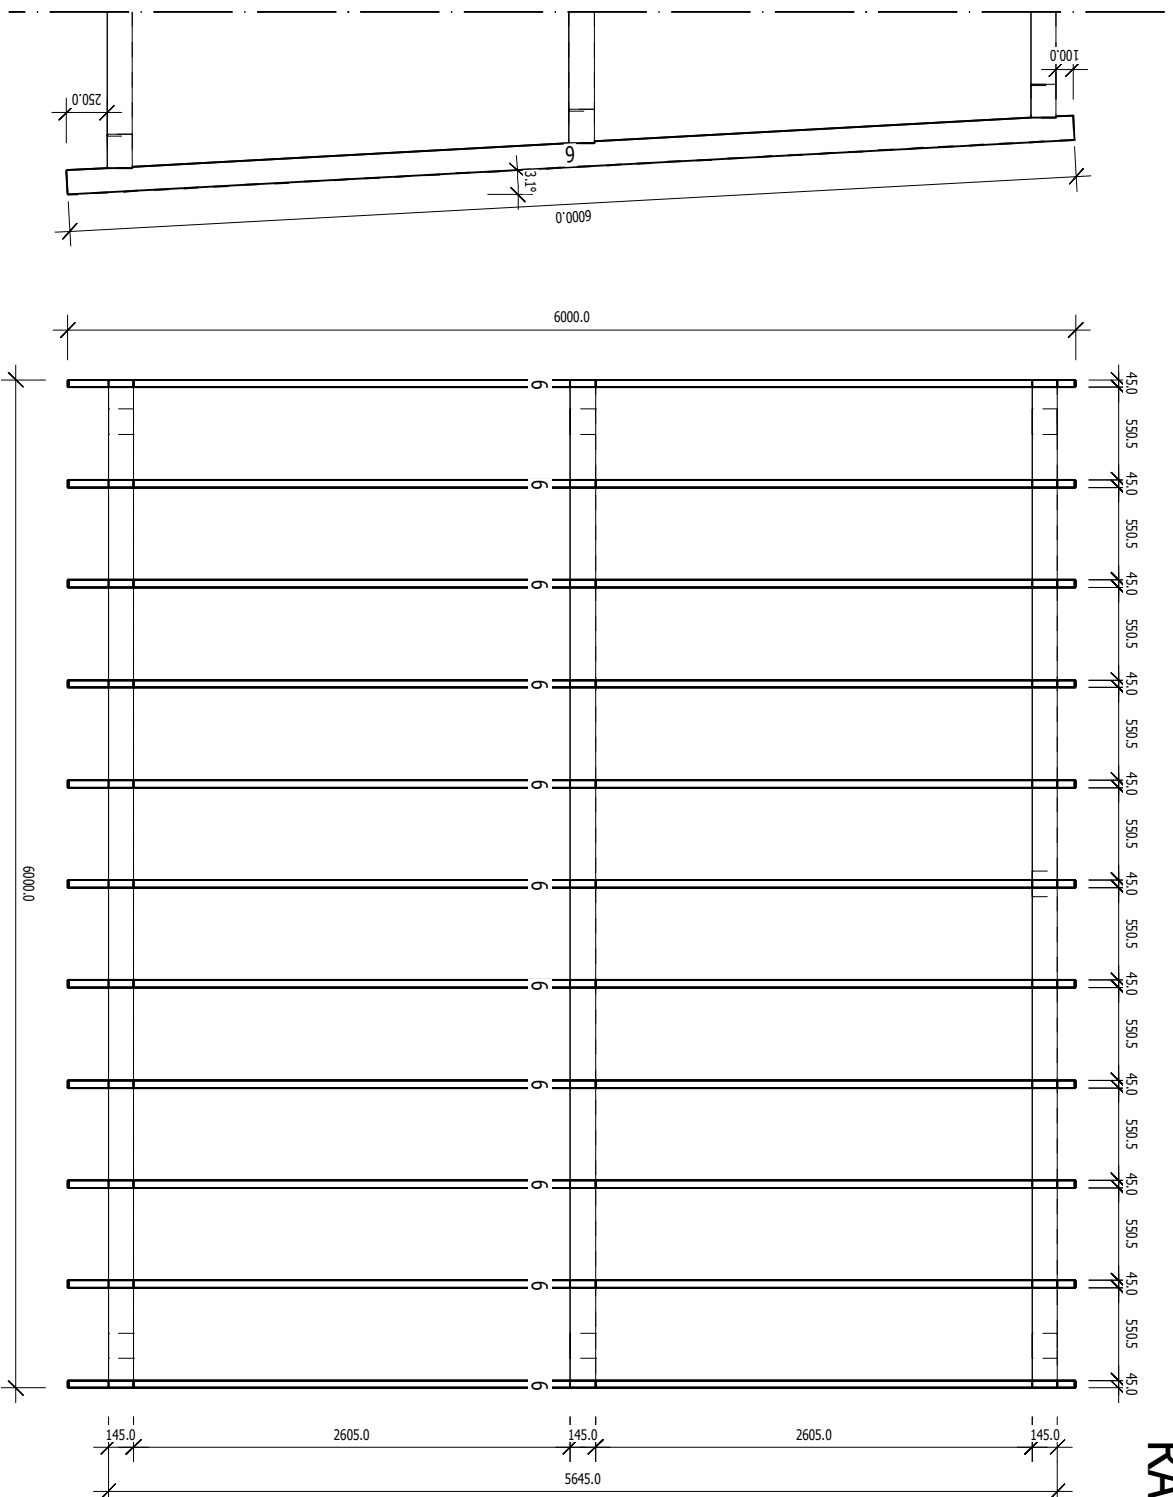


E.CER Double Carport with L-Shaped Wall LUNA DUO F 6x6m

RAFTERS BRACING


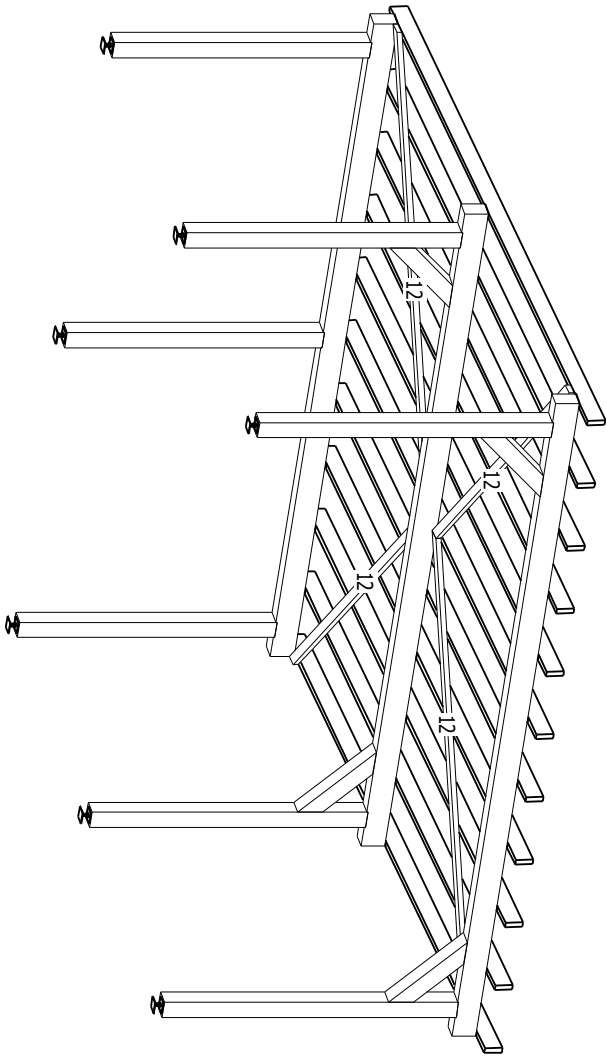
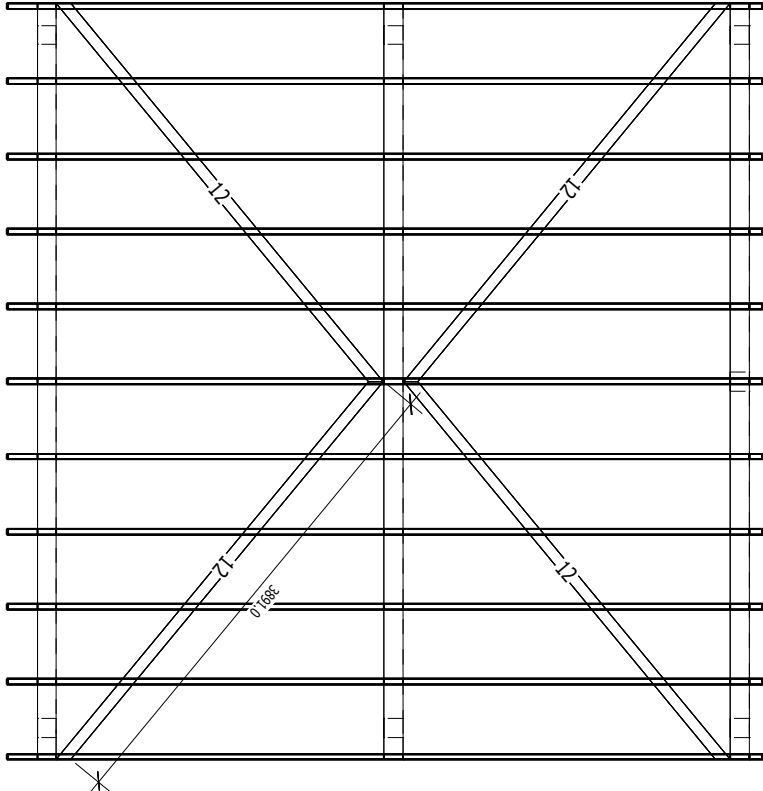


ROOFING




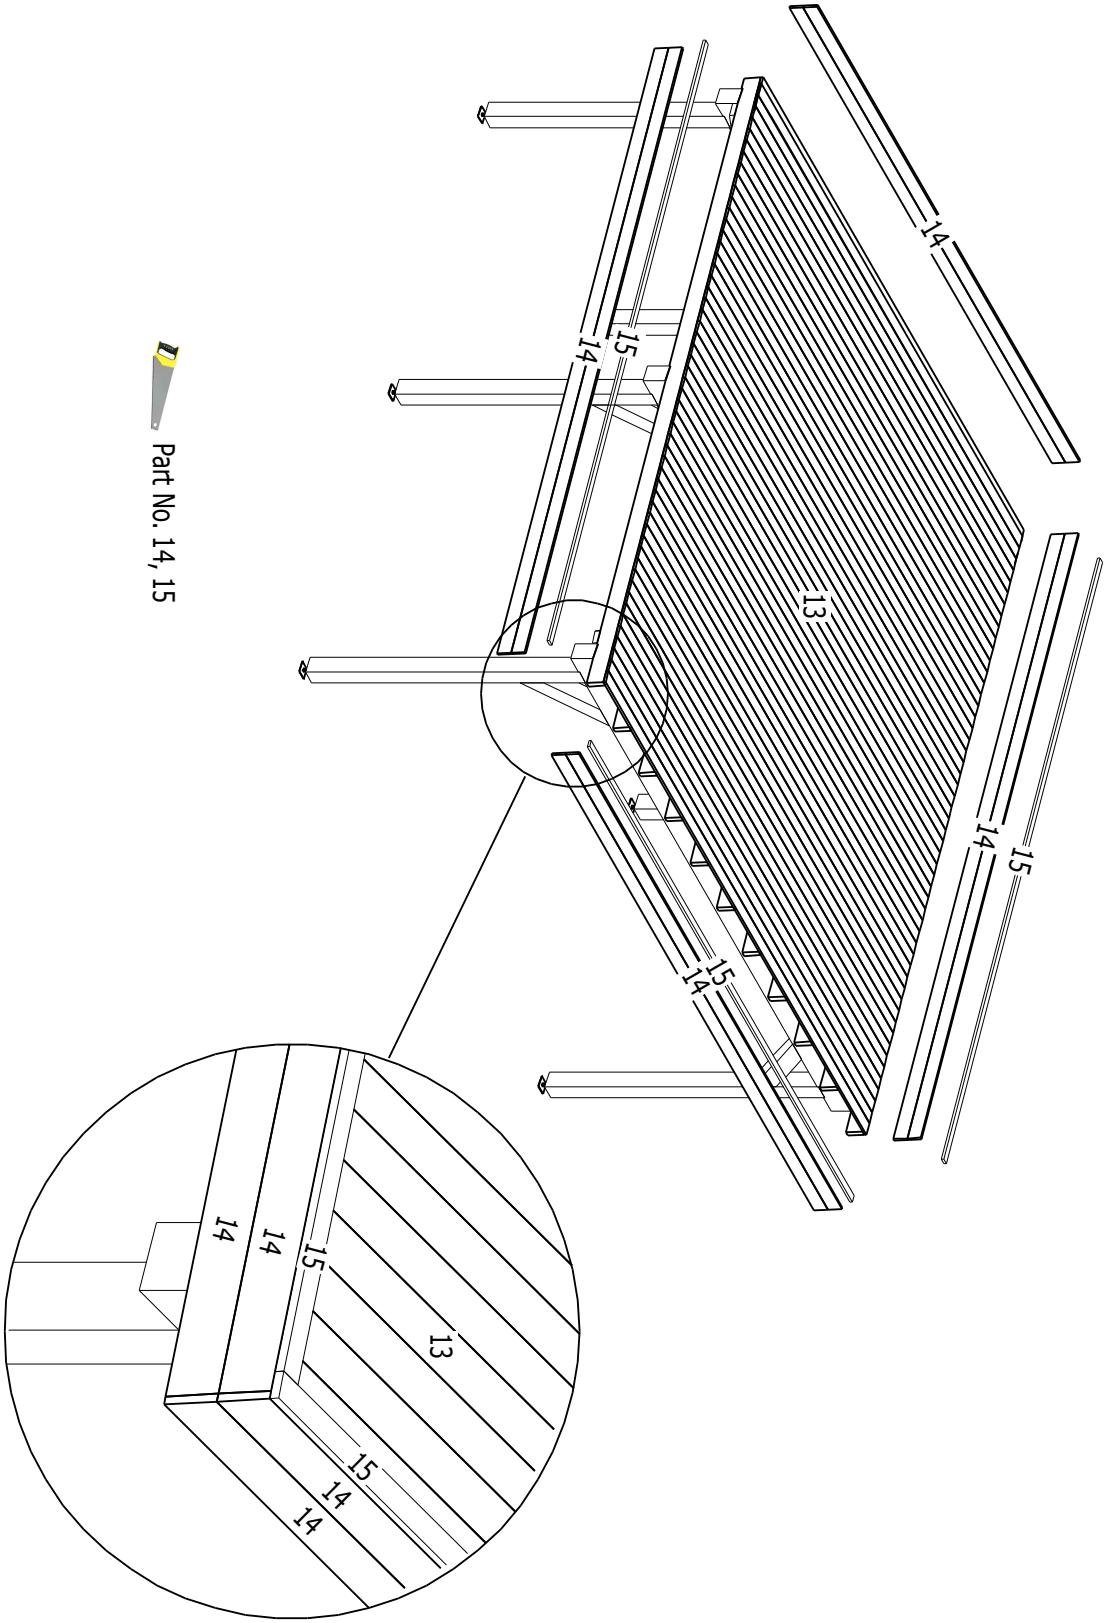











E.CER Double Carport with L-Shaped Wall LUNA DUO F 6x6m




WALLS (4 pcs)

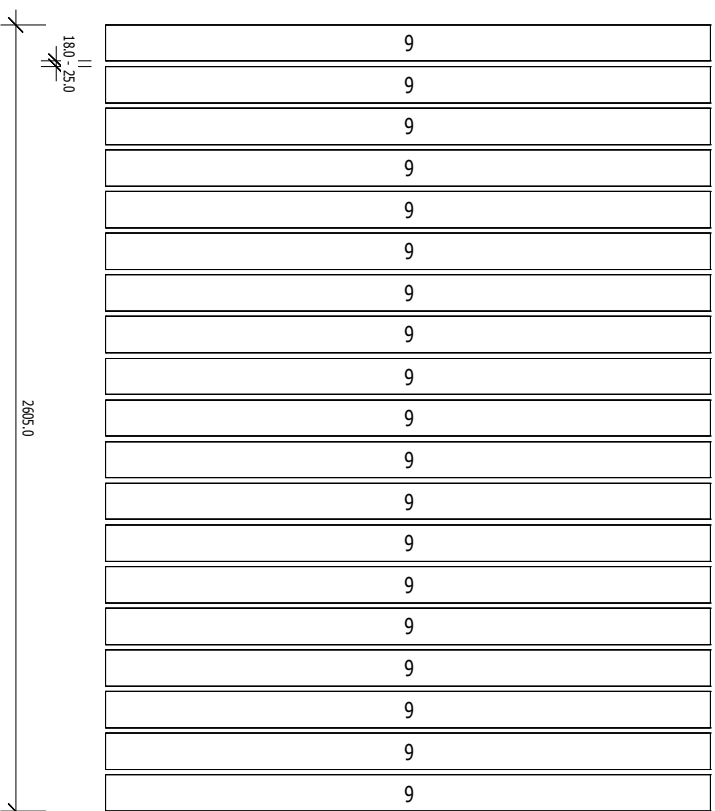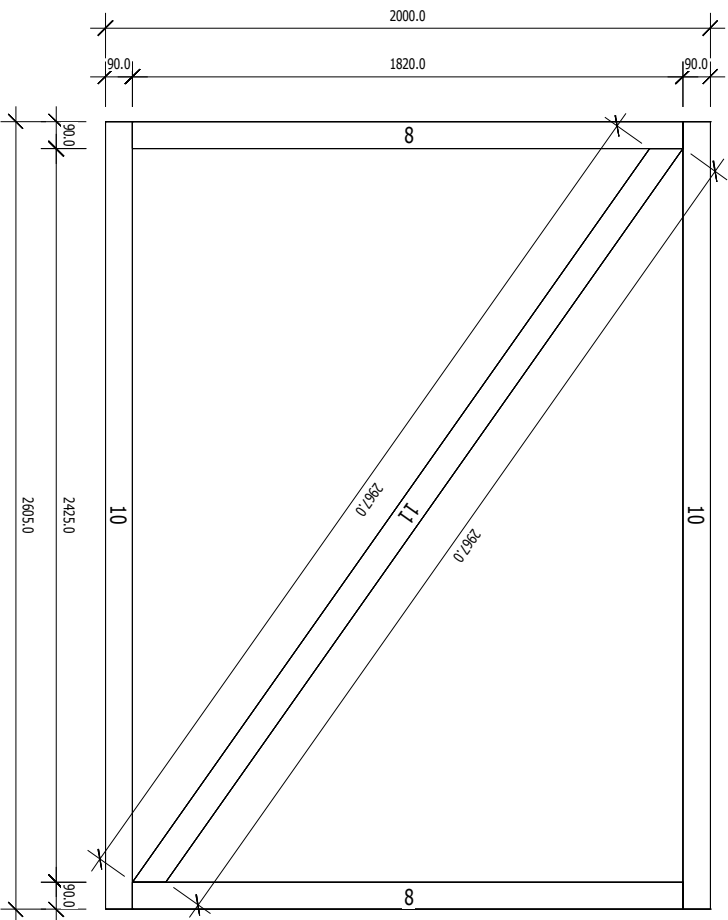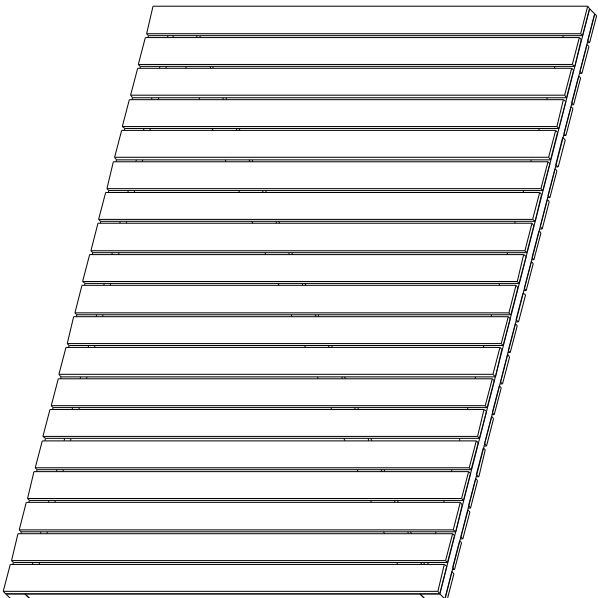

E.CER Double Carport with L-Shaped Wall LUNA DUO F 6x6m

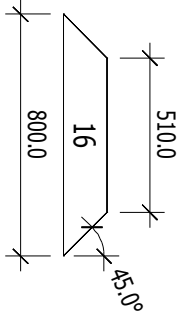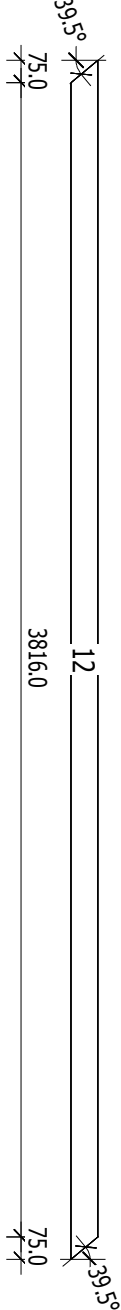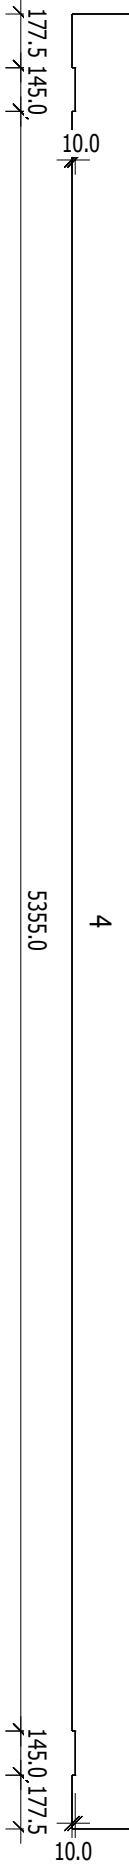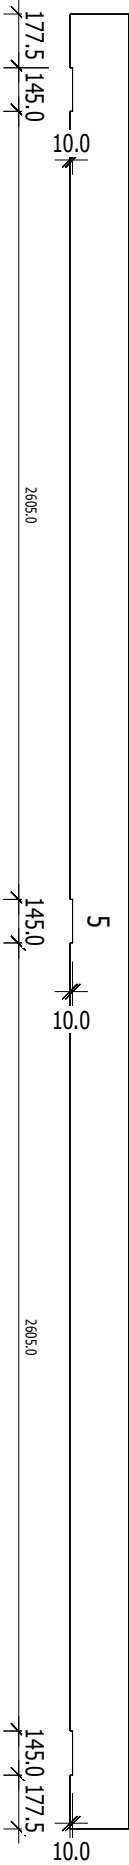

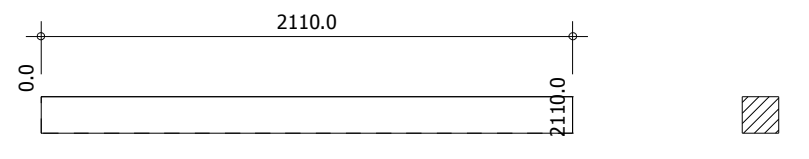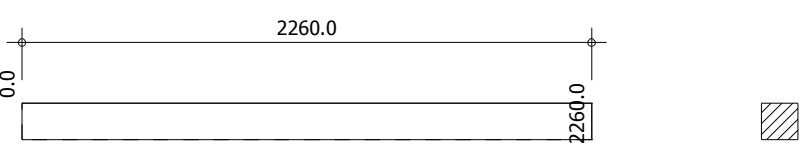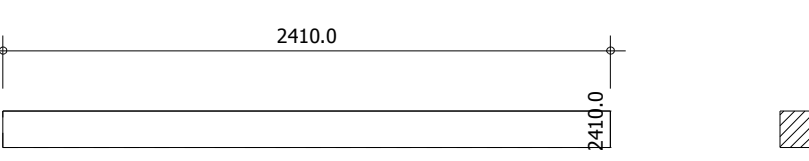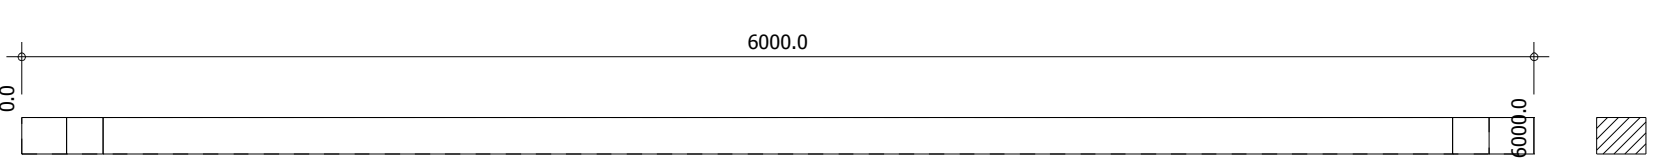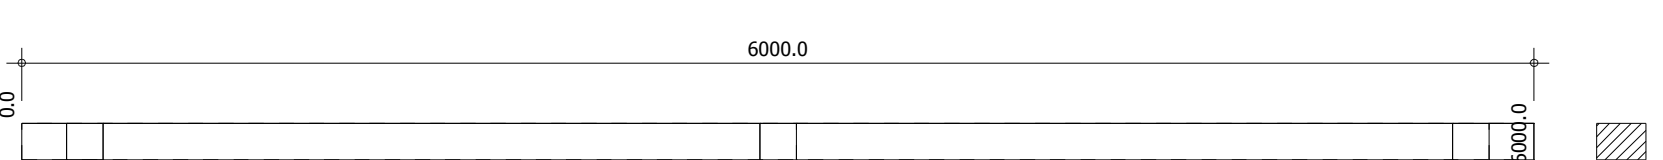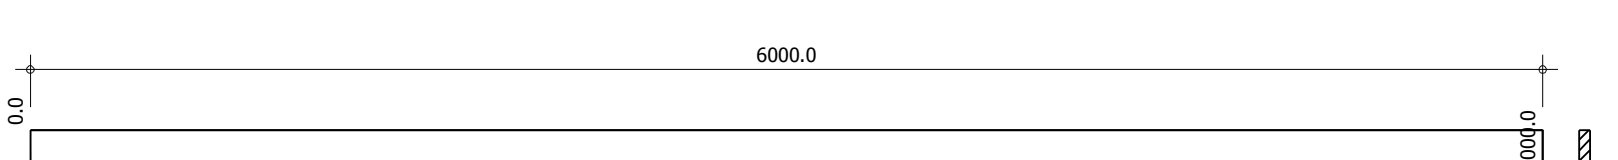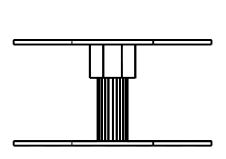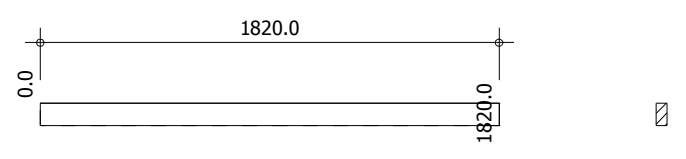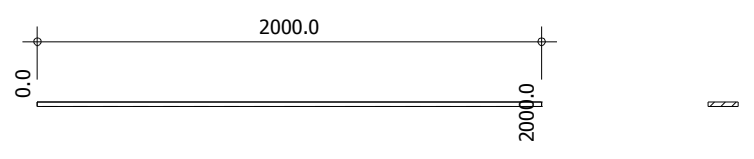No: 1 Pcs: 3 B/H: 145.0mm/145.0mm L: 2110.0mm	
No: 2 Pcs: 2 B/H: 145.0mm/145.0mm L: 2260.0mm	
No: 3 Pcs: 2 B/H: 145.0mm/145.0mm L: 2410.0mm	
No: 4 Pcs: 2 B/H: 195.0mm/145.0mm L: 6000.0mm	
No: 5 Pcs: 1 B/H: 195.0mm/145.0mm L: 6000.0mm	
No: 6 Pcs: 11 B/H: 45.0mm/145.0mm L: 6000.0mm	
No: 7 Pcs: 7	
No: 8 Pcs: 8 B/H: 45.0mm/90.0mm L: 1820.0mm	
No: 9 Pcs: 152 B/H: 120.0mm/18.0mm L: 2000.0mm	

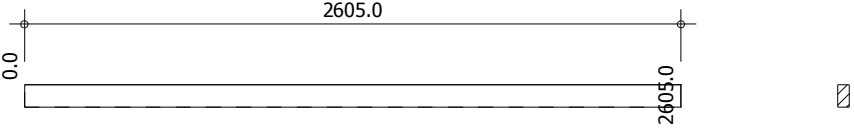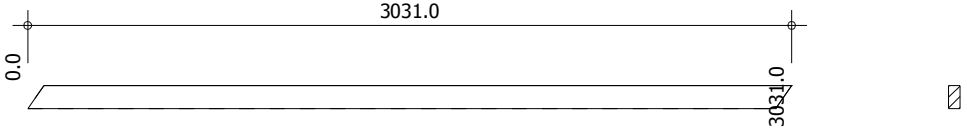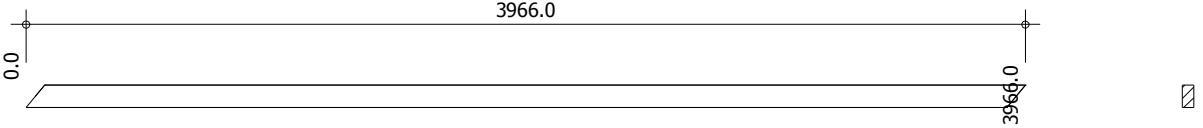No: 10 Pcs: 8 B/H: 45.0mm/90.0mm L: 2605.0mm	
No: 11 Pcs: 4 B/H: 45.0mm/90.0mm L: 3031.0mm	
No: 12 Pcs: 4 B/H: 45.0mm/90.0mm L: 3966.0mm	
No: 13 B/H: 112.0mm/18.0mm L: 336.0 m	
No: 14 B/H: 18.0mm/120.0mm L: 60.0 m	
No: 15 B/H: 20.0mm/60.0mm L: 24.0 m	
No: 16 Pcs: 4 B/H: 145.0mm/145.0mm L: 800.0mm	