




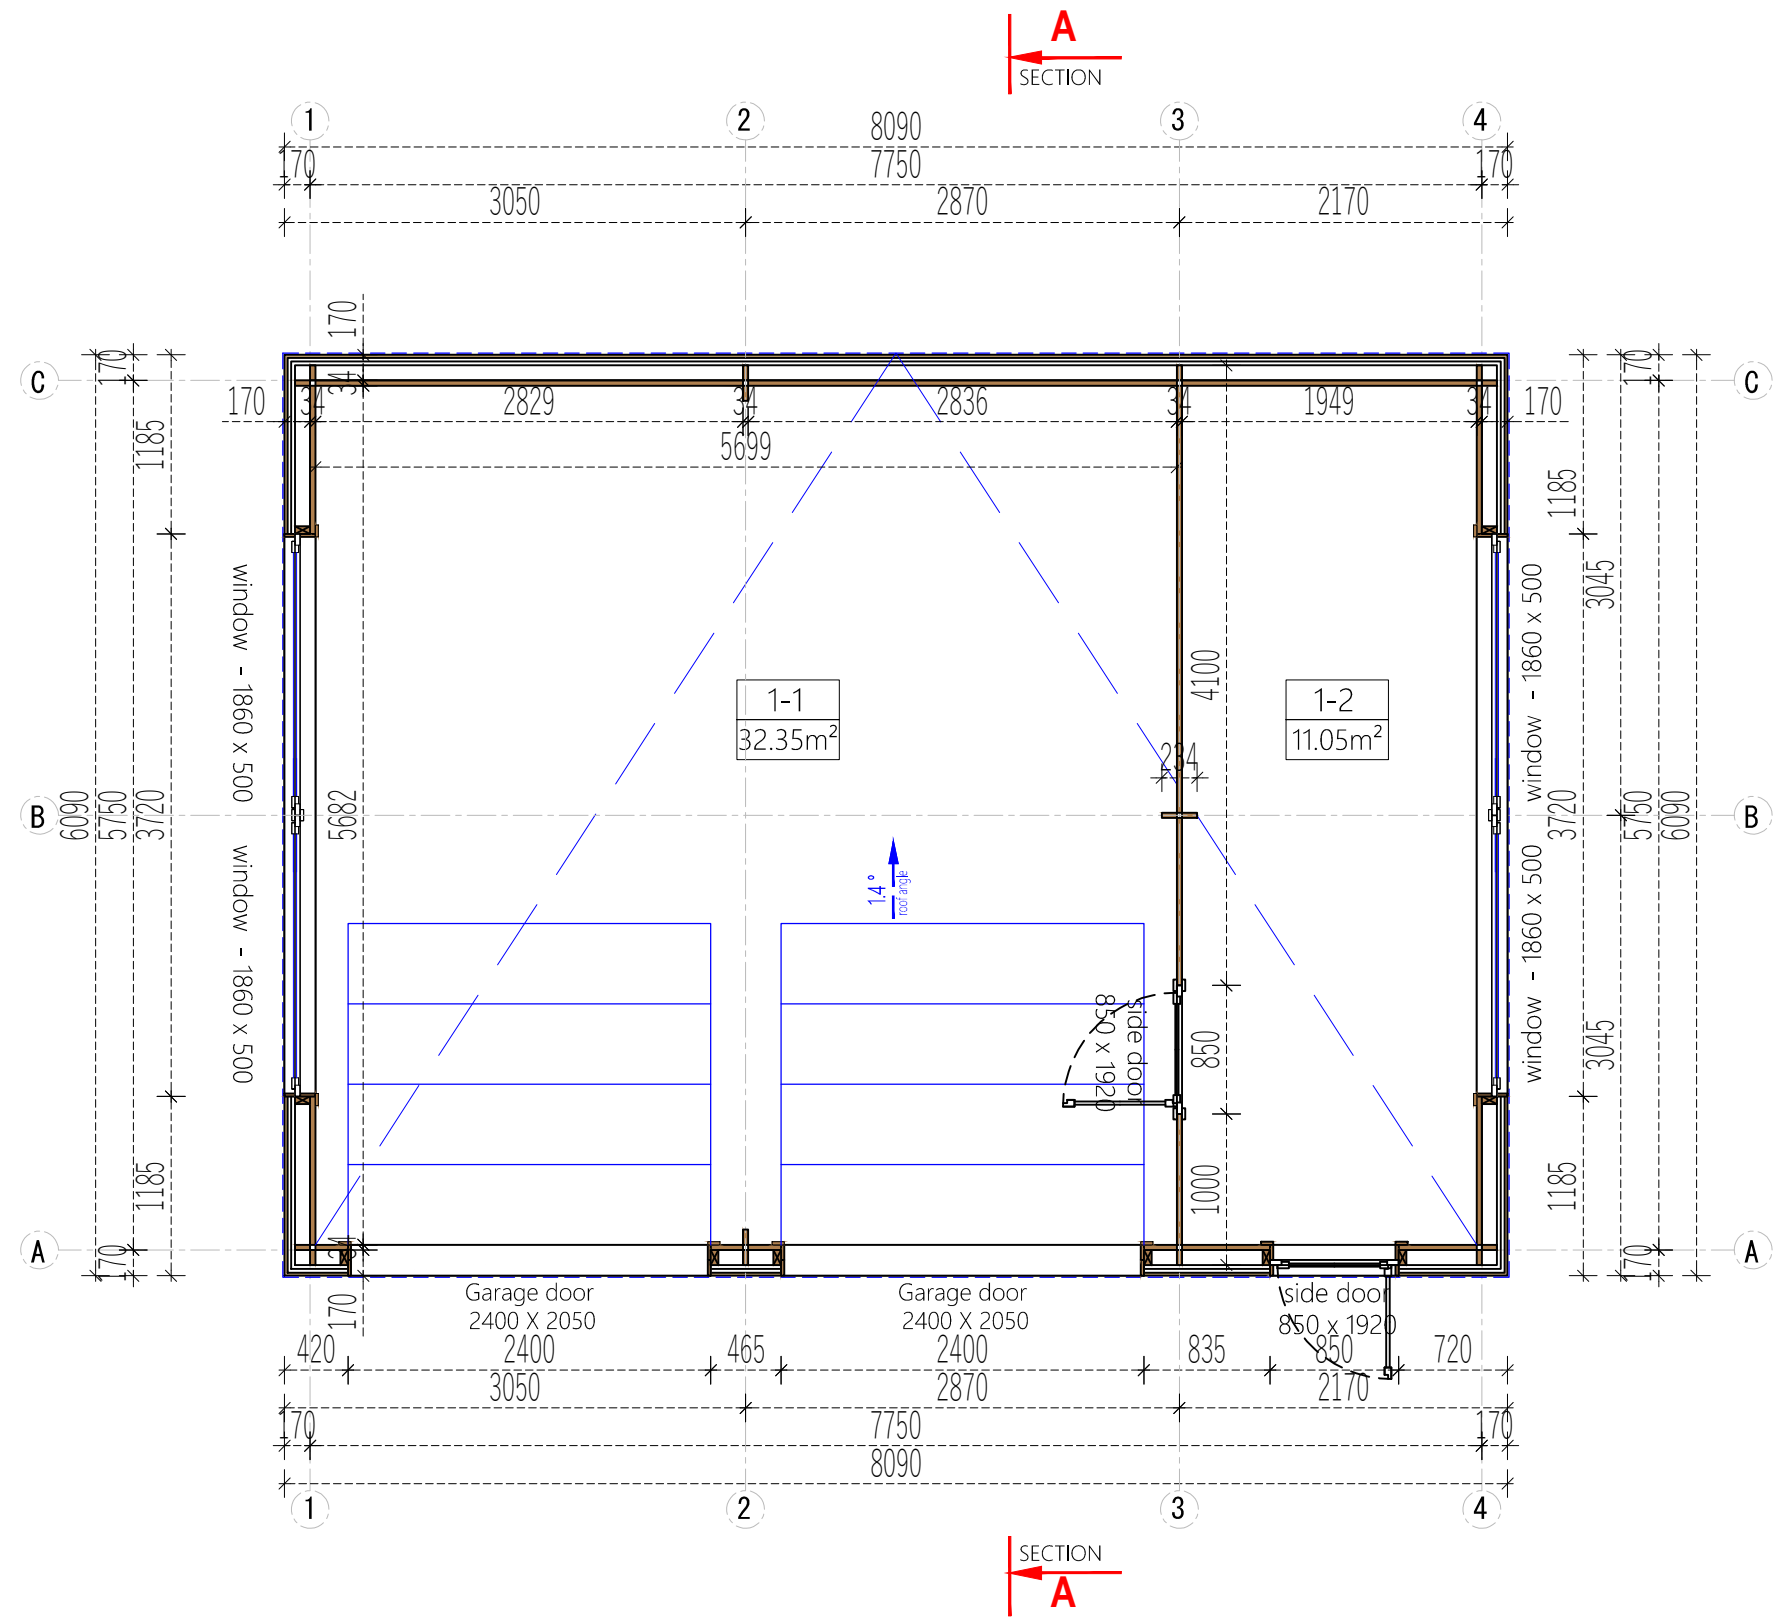


	Project Nr.				Interior area	43.40 m²	Wall thickness		34+caldding	-	Paper size / scale	A3 / 1:50	
	-				Built - up area	49.30 m²	Built height	min	2295	1 cm - 0.50 meter 0 1.00 m 2.00 m 3.00 m 4.00 m 2 cm 4 cm 6 cm 8 cm			
	-		Name	Date		Roof angle		1.40 °	max				2498
						Roof area		50.00 m²	▲				-
						Description		FLOOR PLAN					

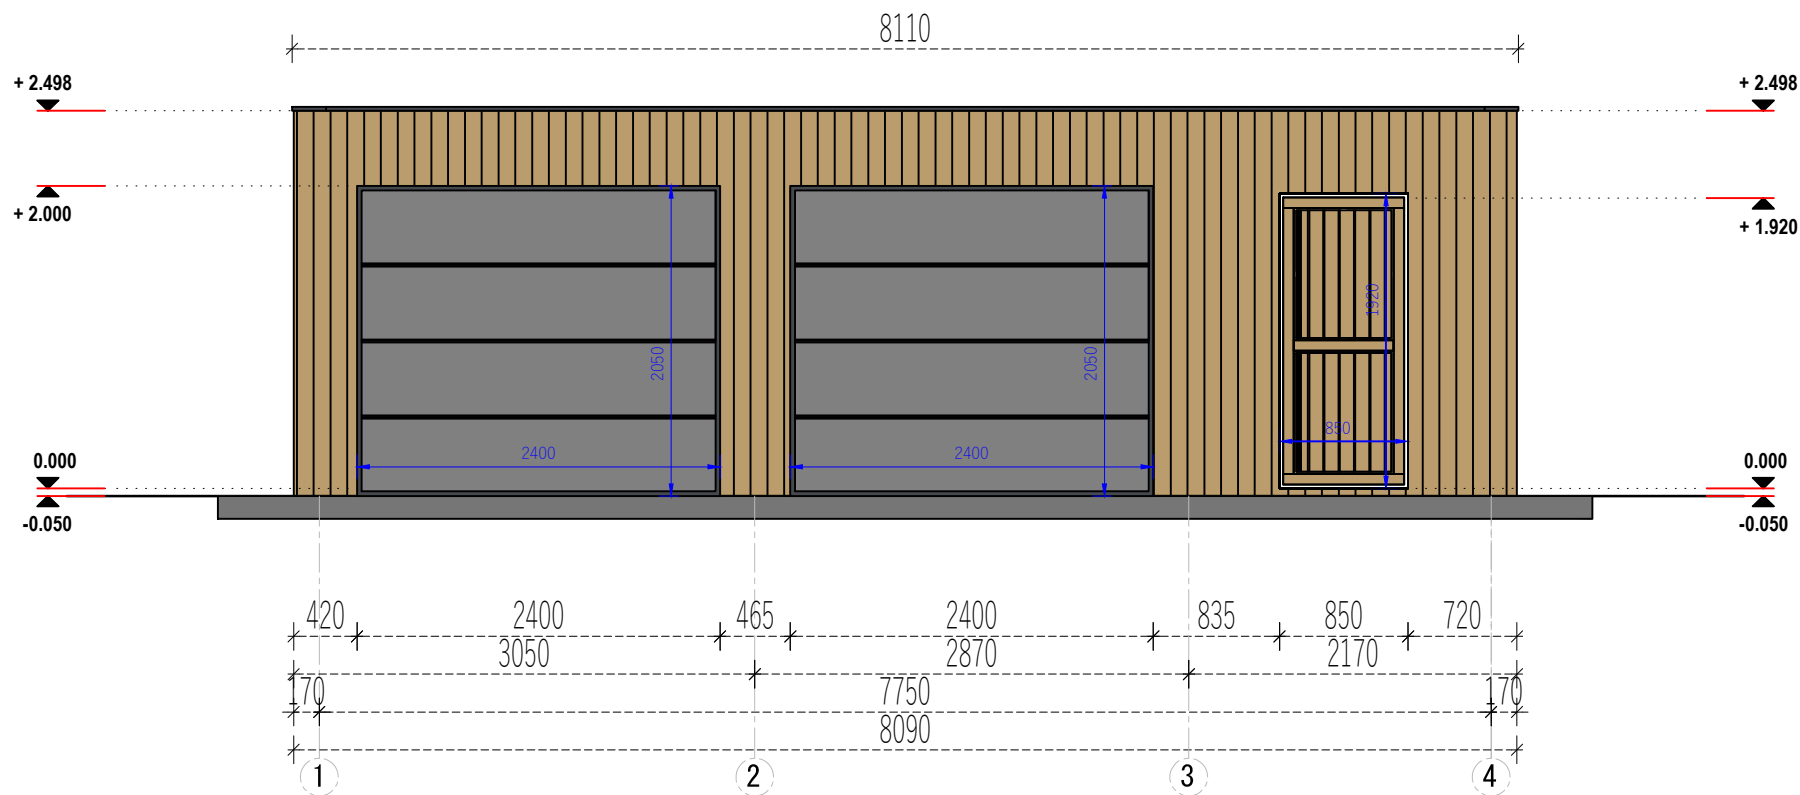


	Project Nr.			Interior area	43.40 m²	Wall thickness		34+caadding	-	Paper size / scale	A4 / 1:50
	-			Built - up area	49.30 m²	Built height	min	2295	1 cm - 0.50 meter 01.00 m2.00 m3.00 m 2 cm4 cm6 cm		
	-			Roof angle	1.40 °		max	2498			
				Roof area	50.00 m²		▲	-			
				Description	FACADE 1-4						

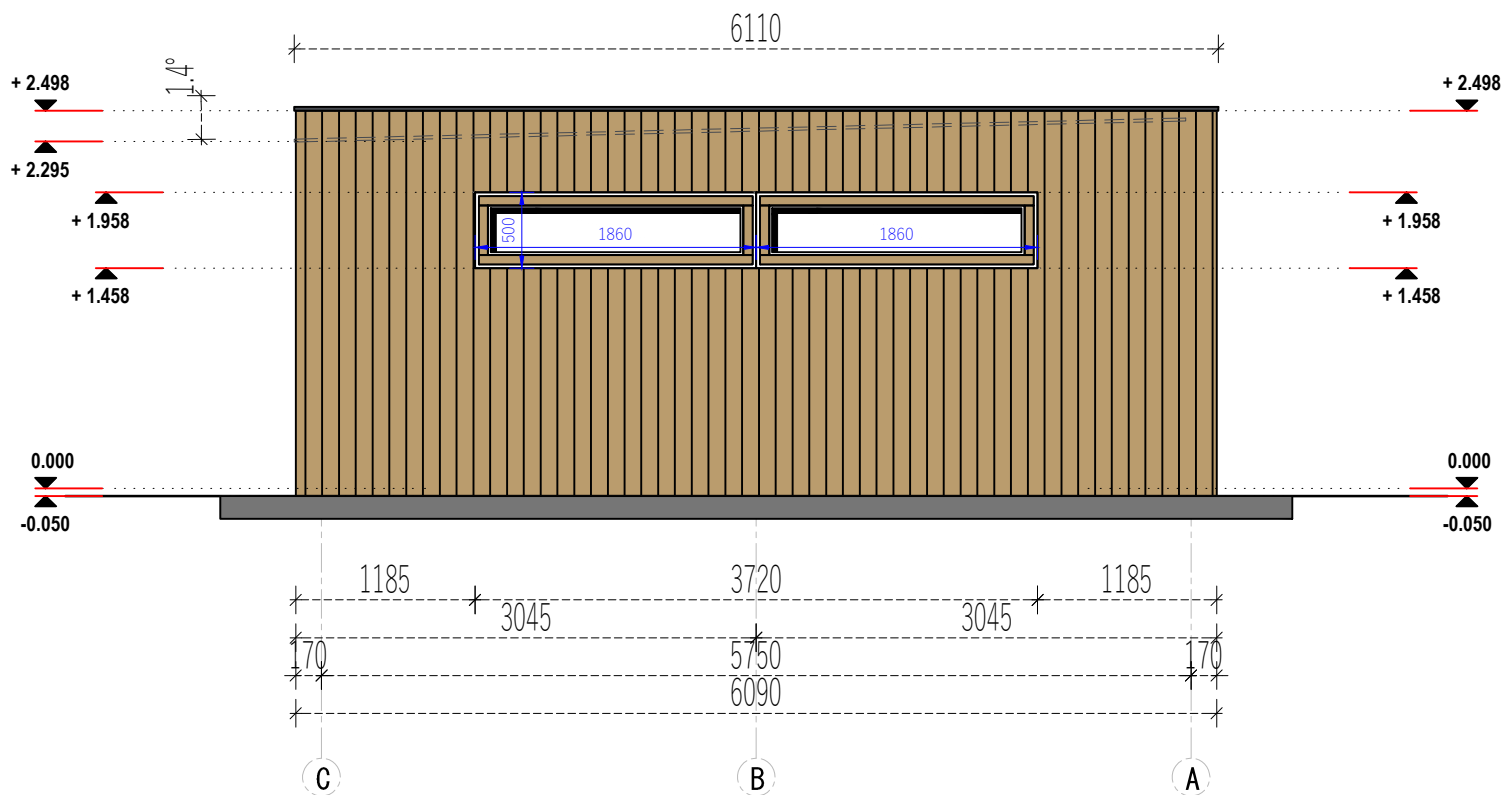


	Project Nr.			Interior area	43.40 m²	Wall thickness		34+caldlding	-	Paper size / scale	A4 / 1:50
	-			Built - up area	49.30 m²	Built height	min	2295	1 cm - 0.50 meter		
	-			Name	Date			max	2498	01.00 m2.00 m3.00 m 2 cm4 cm6 cm	
				Roof angle	1.40 °			▲	-		
				Roof area	50.00 m²						
				Description	FACADE C-A						

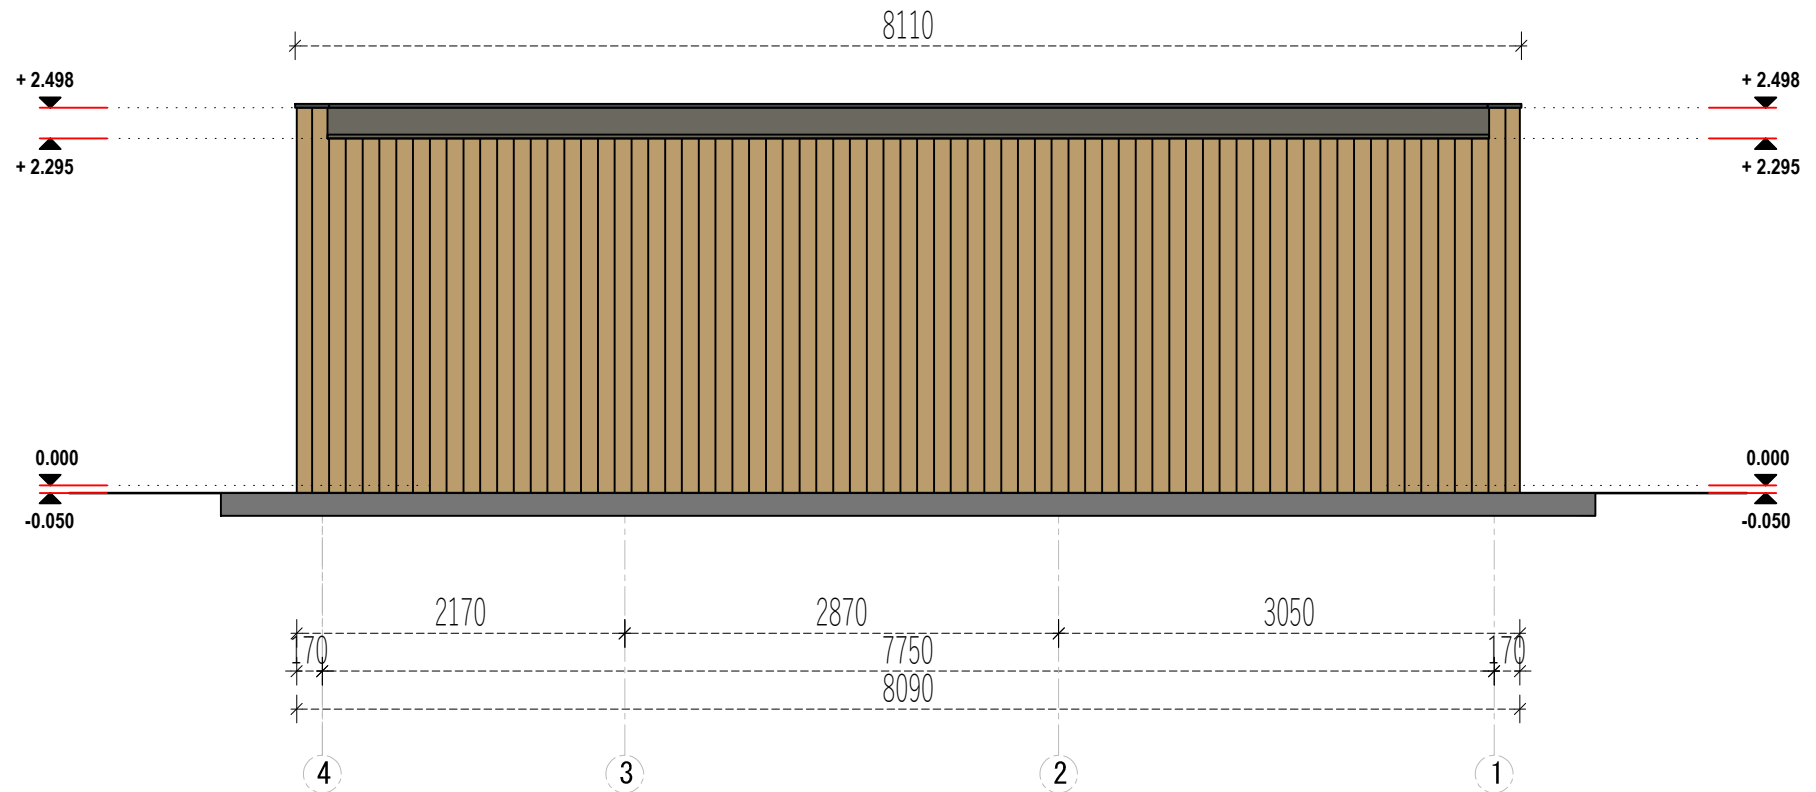

	Project Nr.			Interior area	43.40 m²	Wall thickness		34+caadding	-	Paper size / scale	A4 / 1:50
	-			Built - up area	49.30 m²	Built height	min	2295	1 cm - 0.50 meter		
	-			Roof angle	1.40 °		max	2498	01.00 m2.00 m3.00 m		
				Roof area	50.00 m²		▲	-			
				Description		FACADE 4-1					

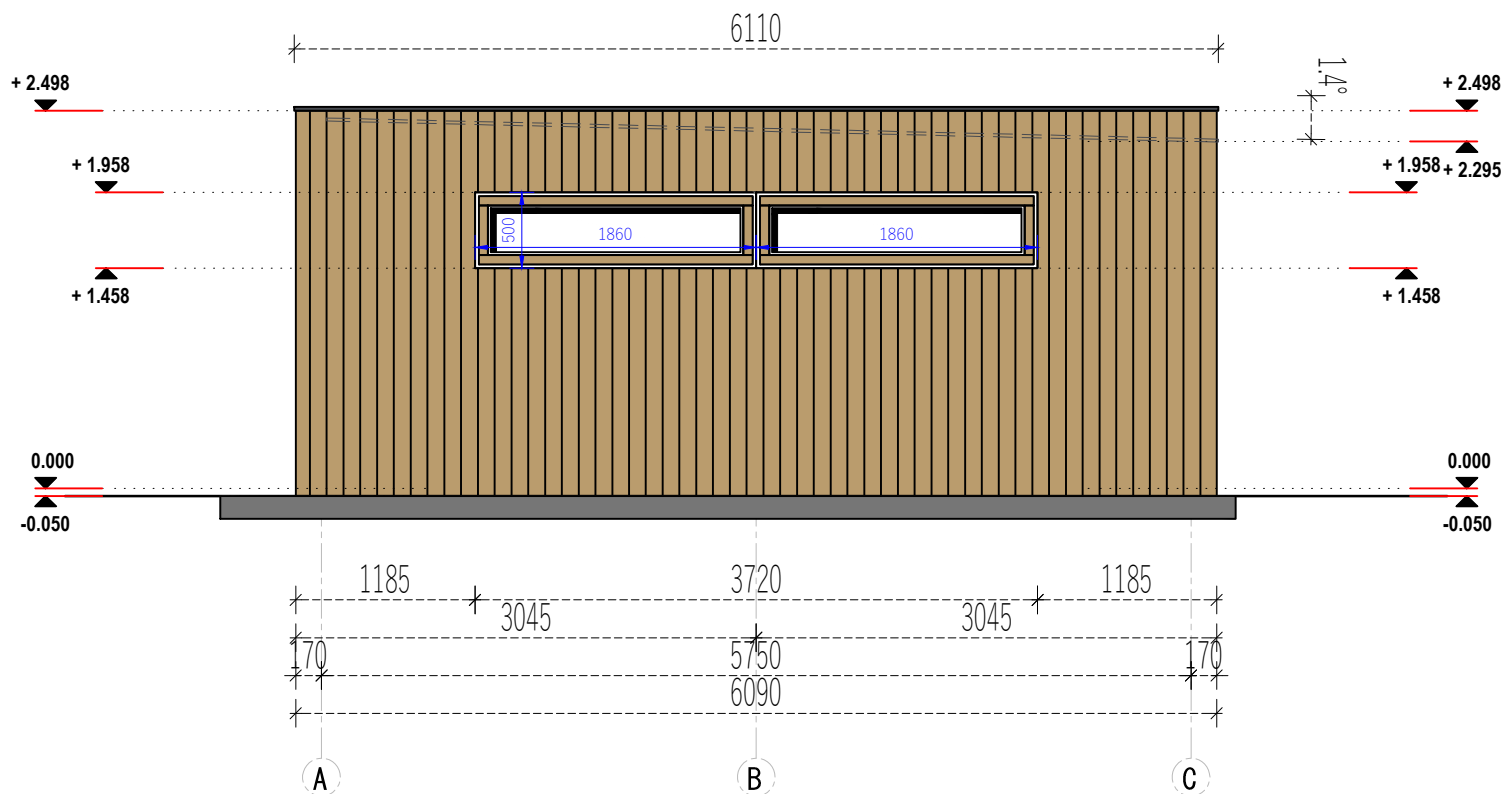


	Project Nr.			Interior area	43.40 m²	Wall thickness		34+caidding	-	Paper size / scale	A4 / 1:50	
	-			Built - up area	49.30 m²	Built height	min	2295	1 cm - 0.50 meter 01.00 m2.00 m3.00 m 2 cm4 cm6 cm			
	-			Name	Date			max				2498
				Roof angle	1.40 °			▲				-
				Roof area	50.00 m²							
				Description			FACADE A-C					

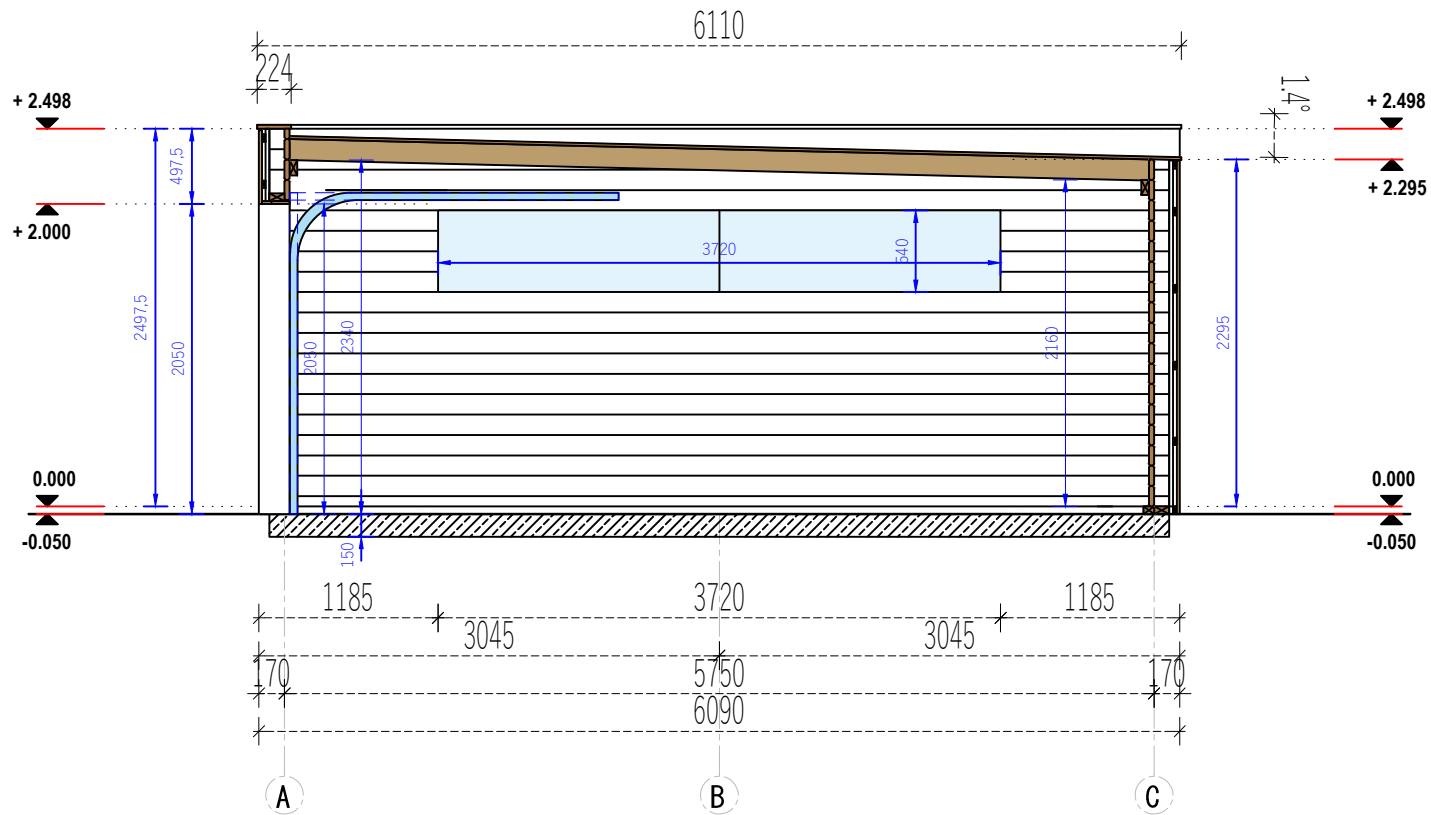

Project Nr.				Interior area	43.40 m²	Wall thickness	34+caadding	-	Paper size / scale	A4 / 1:50
-				Built - up area	49.30 m²	Built height	min	2295	1 cm - 0.50 meter 01.00 m2.00 m3.00 m 2 cm4 cm6 cm	
-	Name	Date		Roof angle	1.40 °		max	2498		
				Roof area	50.00 m²		▲	-		
				Description		SECTION A-A				

All rights reserved. Any unauthorized changes to the drawing are strictly prohibited.

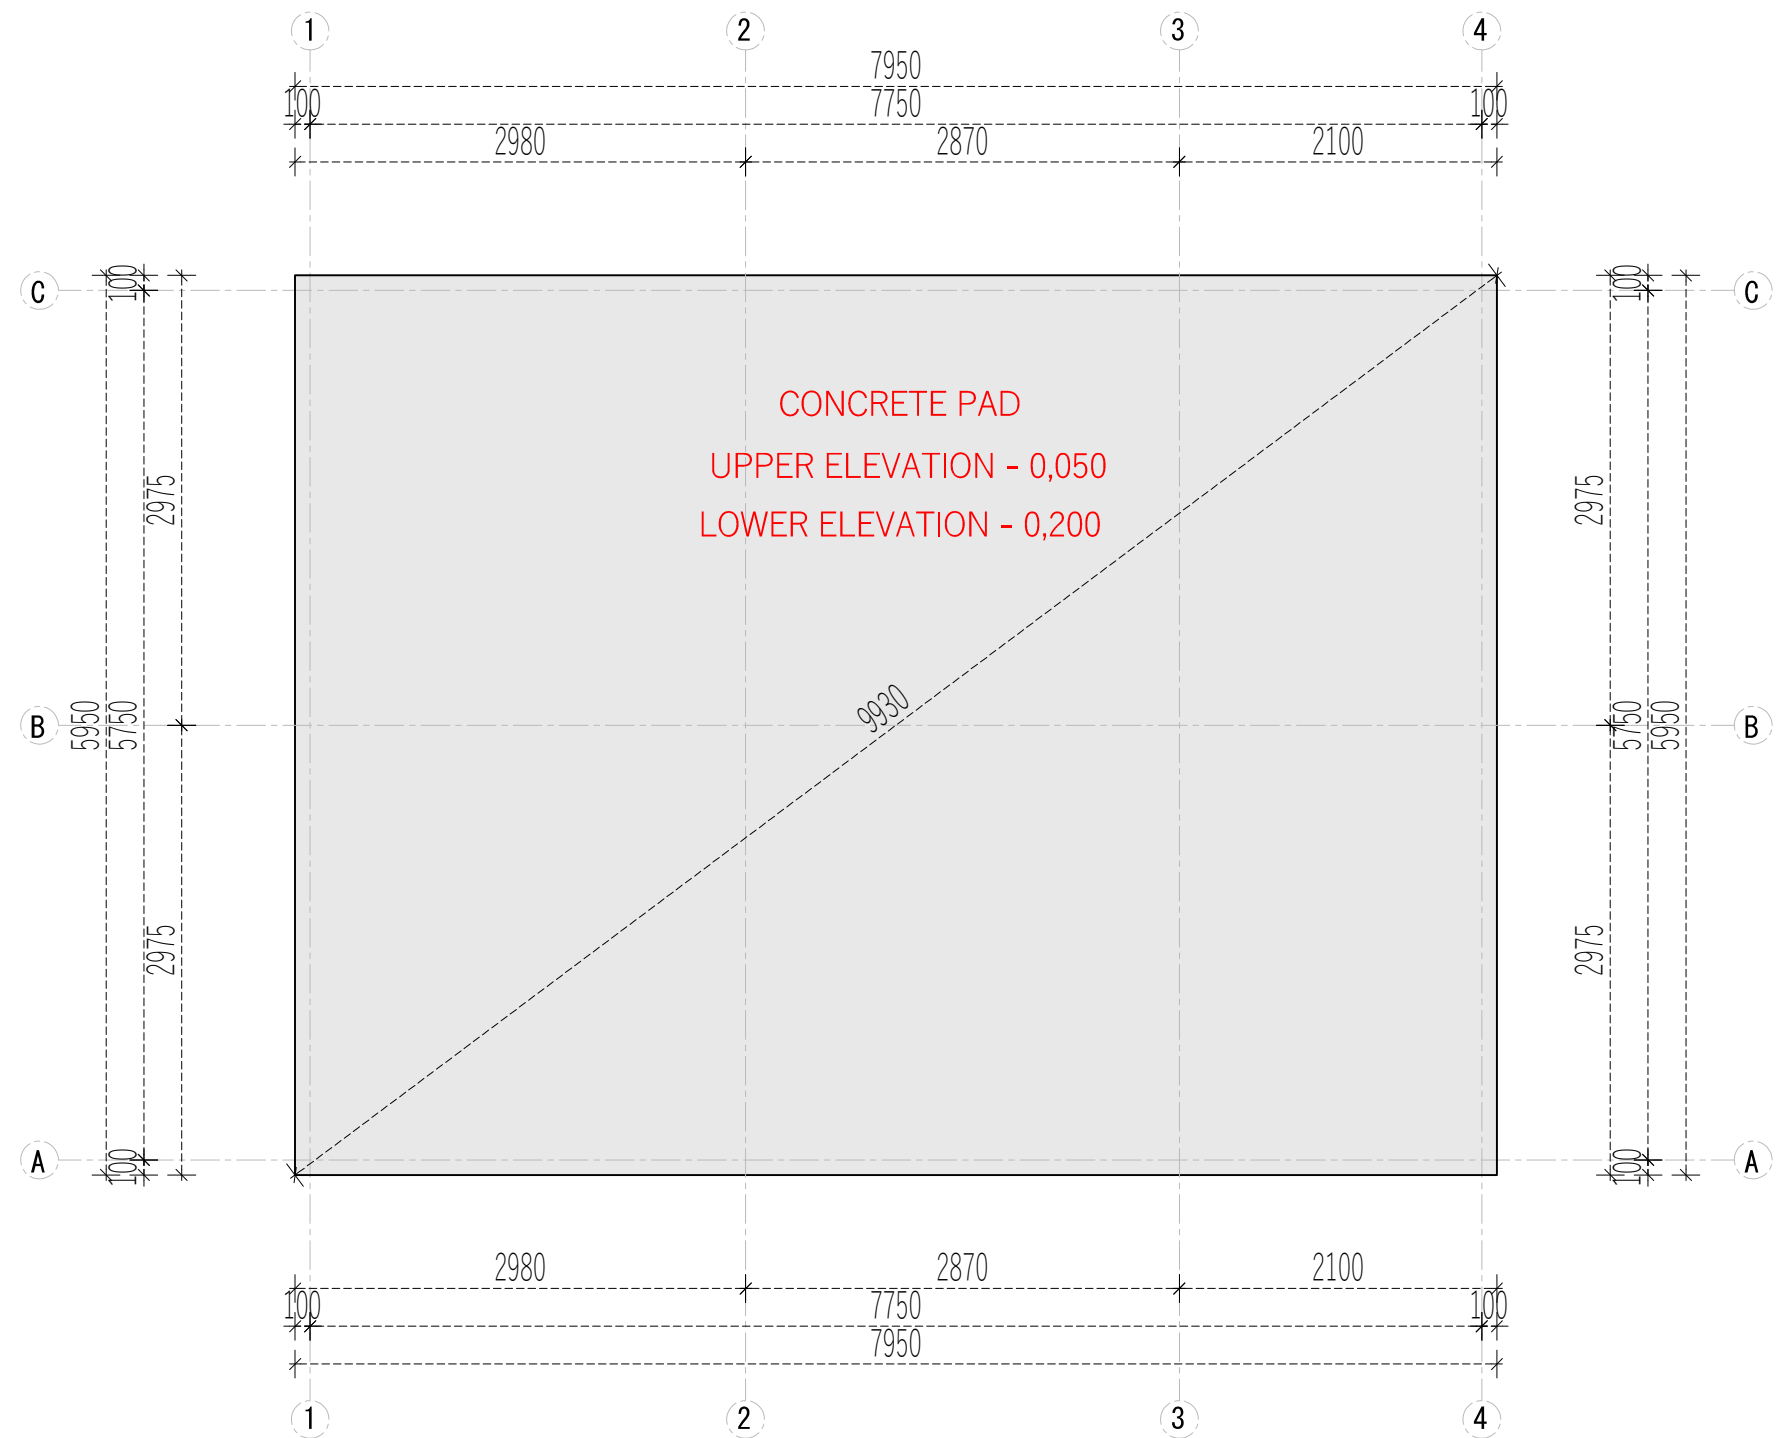

	Project Nr.				Interior area	43.40 m²	Wall thickness		34+caldding	-	Paper size / scale		A3 / 1:50	
	-				Built - up area	49.30 m²	Built height	min	2295	1 cm - 0.50 meter 01.00 m2.00 m3.00 m4.00 m 2 cm4 cm6 cm8 cm				
	-		Name	Date		Roof angle		1.40 °	max					2498
					Roof area	50.00 m²		▲	-					
					Description		FOUNDATION PLAN							