


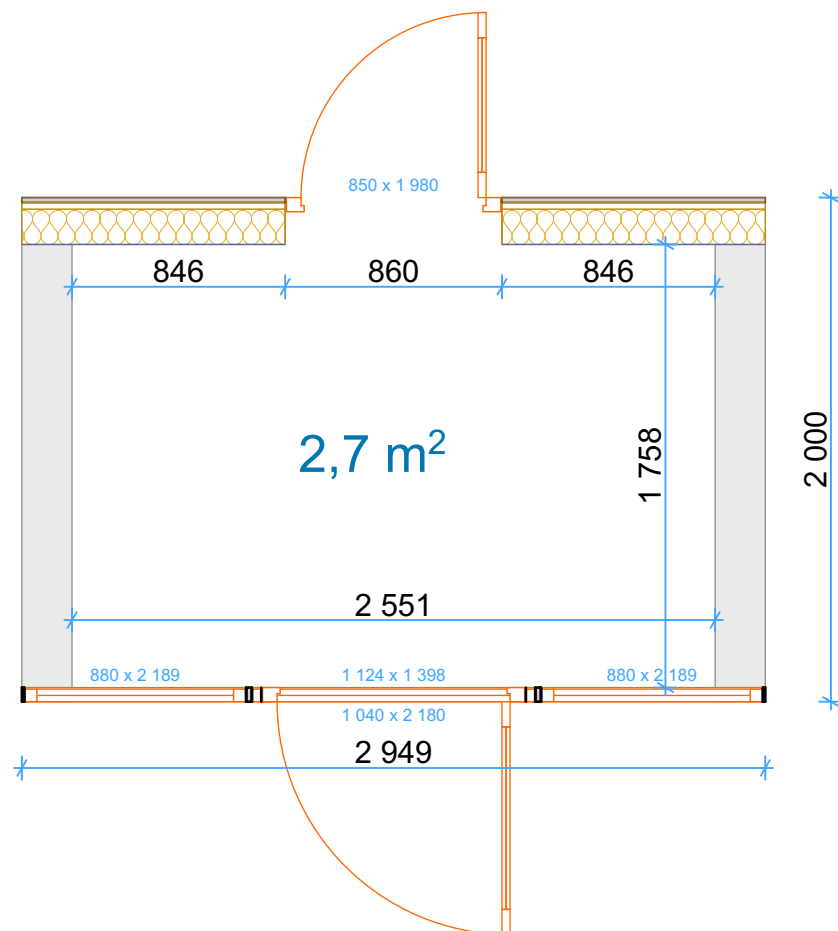

A-Frame house 3,35x2


Ground Floor plan

1:30



Slab


1:30

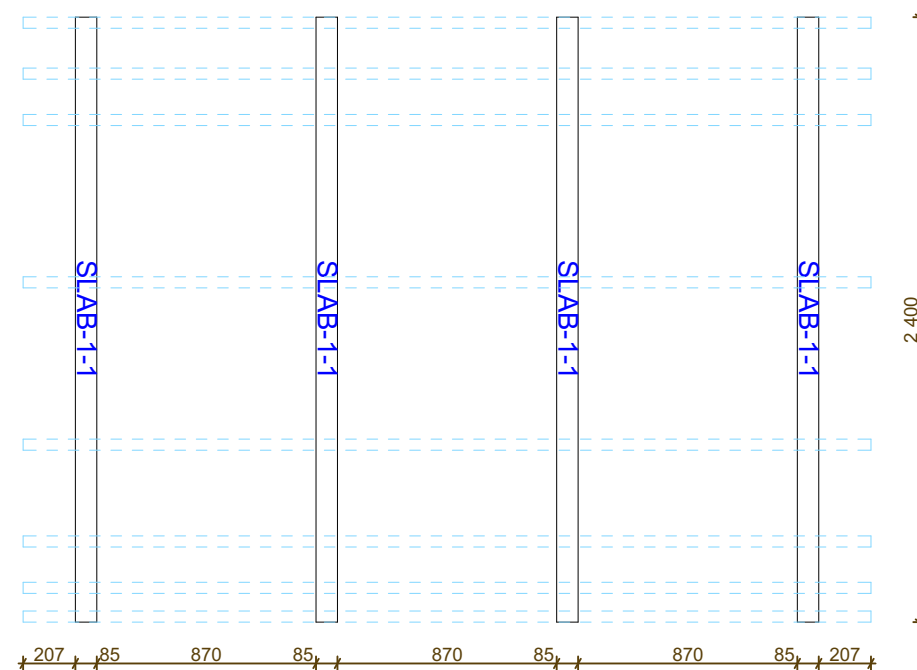

Thickness:	Project name:	Project ID:	Year:	Page:
	A-Frame house 3,35x2		2022	2

1-1


1:31,33

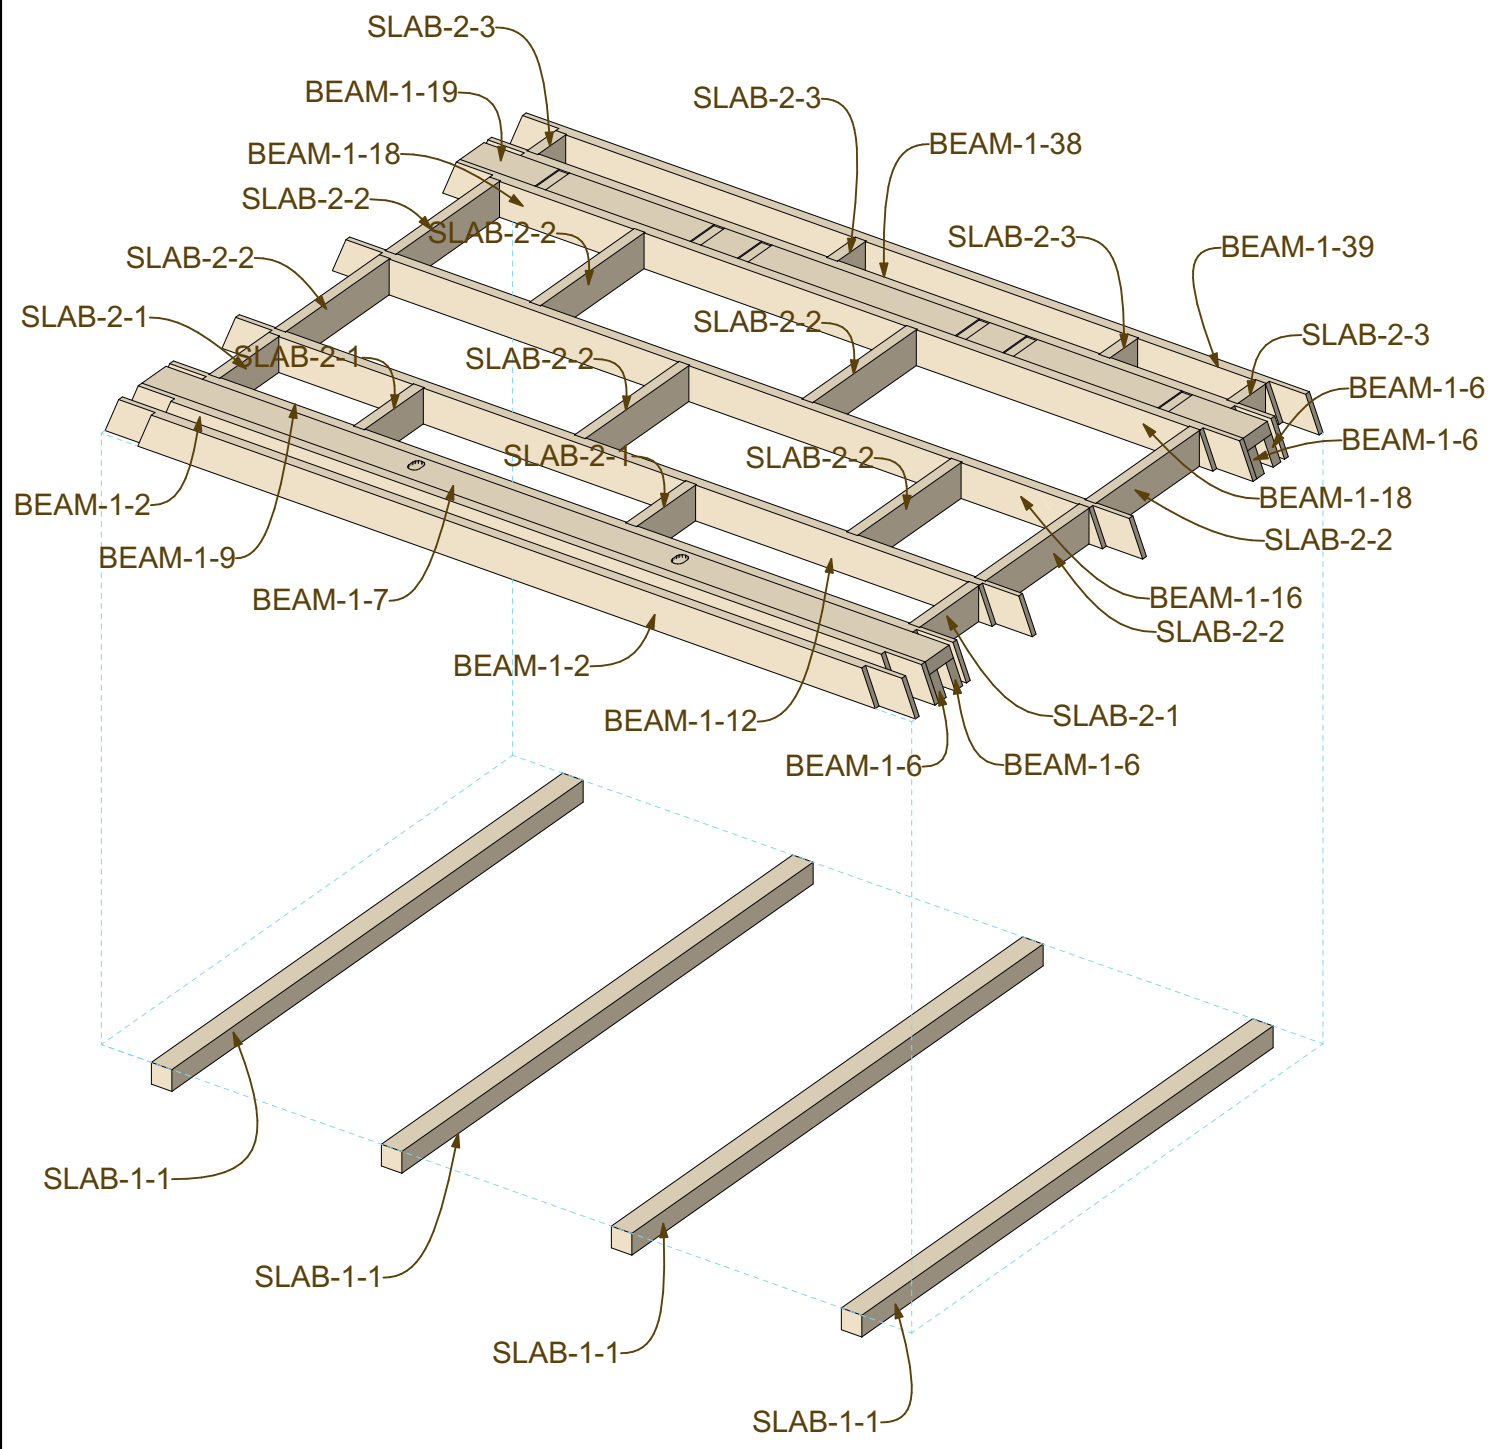


Thickness:	Project name:	Project ID:	Year:	Page:
	A-Frame house 3,35x2		2022	3

1-2

1:32

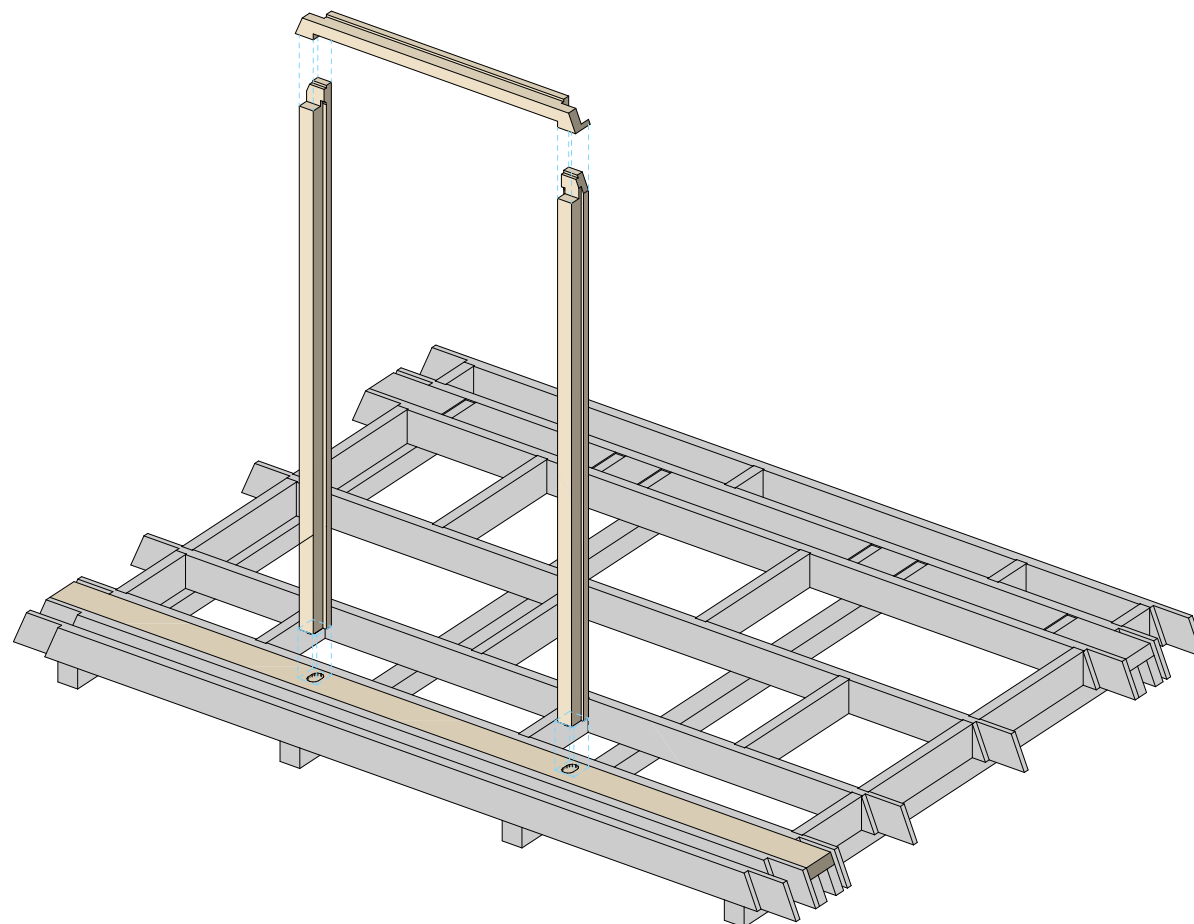


Thickness:	Project name:	Project ID:	Year:	Page:
	A-Frame house 3,35x2		2022	4

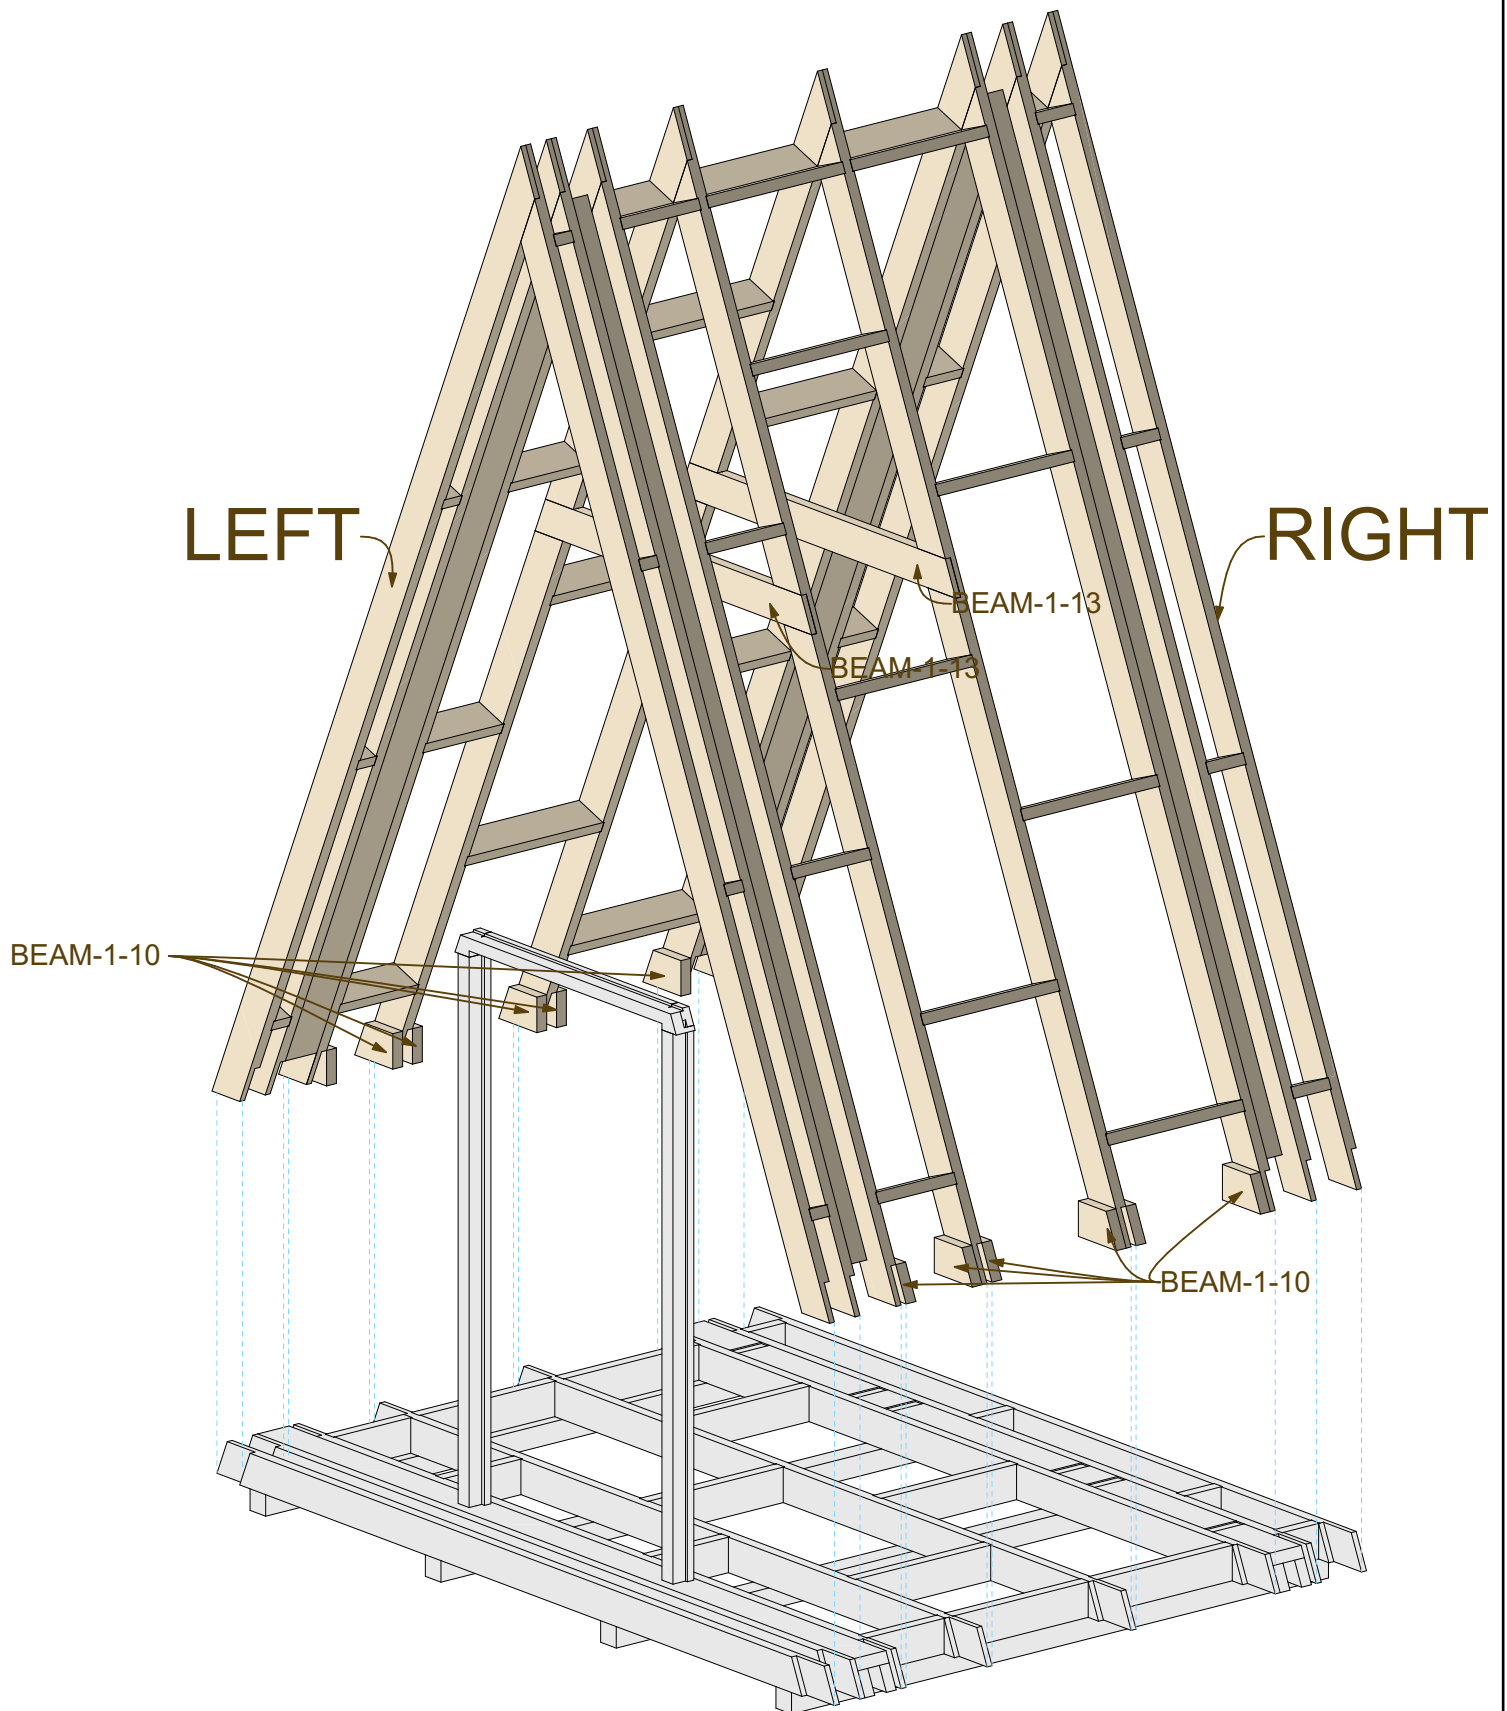

Thickness:	Project name:	Project ID:	Year:	Page:
	A-Frame house 3,35x2		2022	5


LEFT

1:30

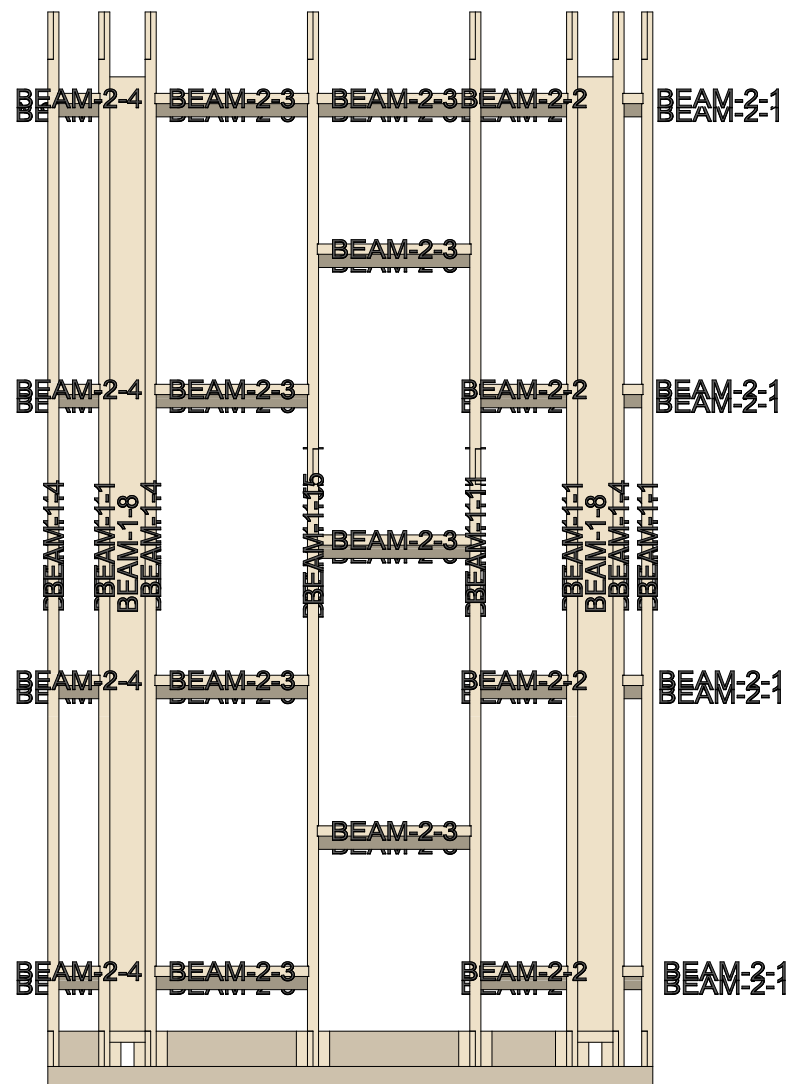

RIGHT



1:30

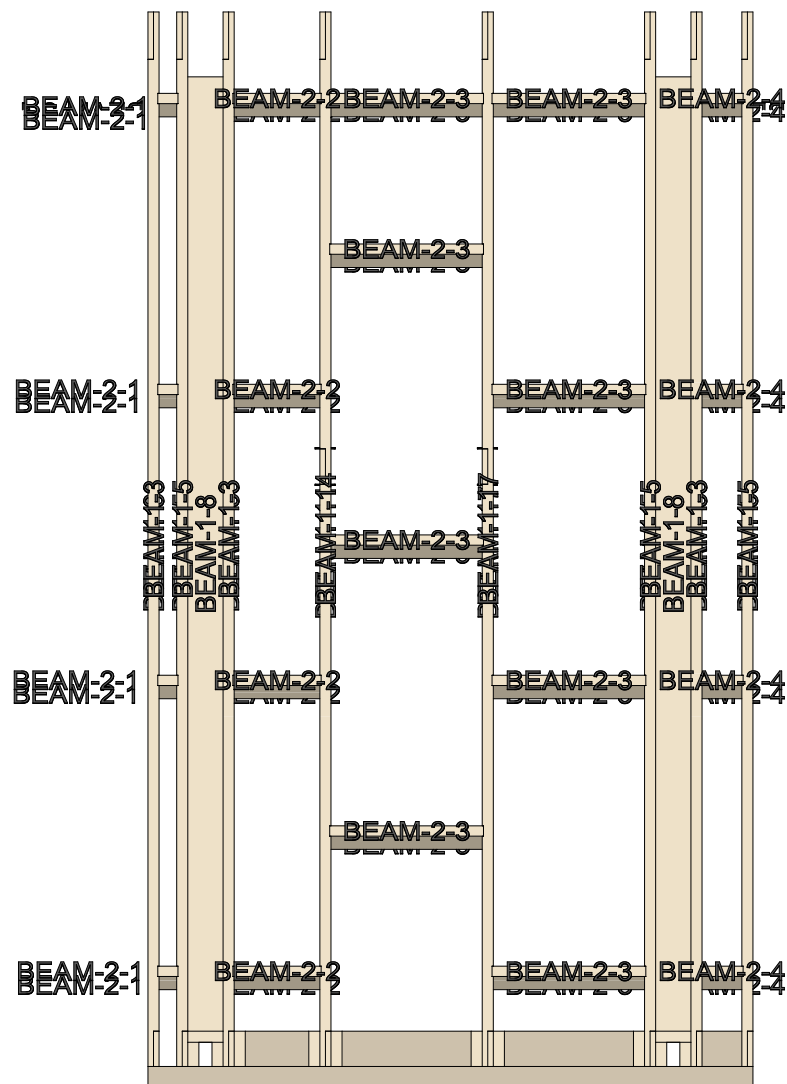

Thickness:	Project name:	Project ID:	Year:	Page:
	A-Frame house 3,35x2		2022	6

2-2


1:45

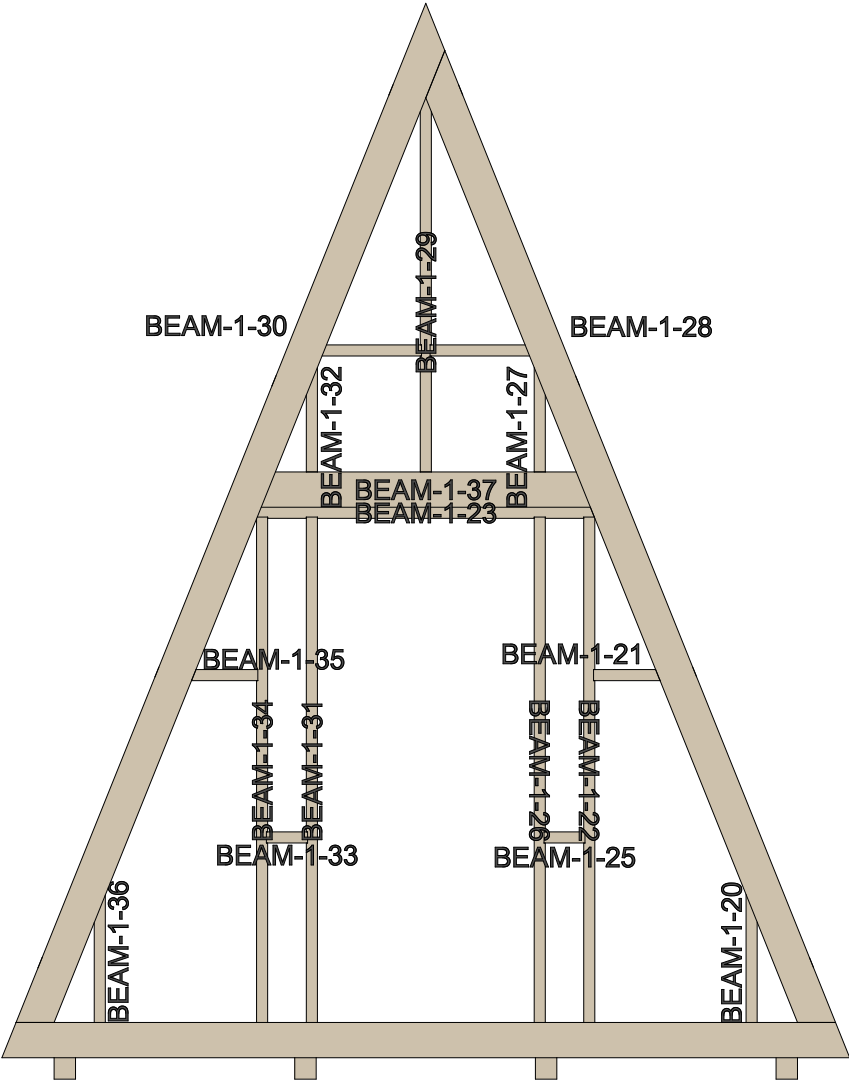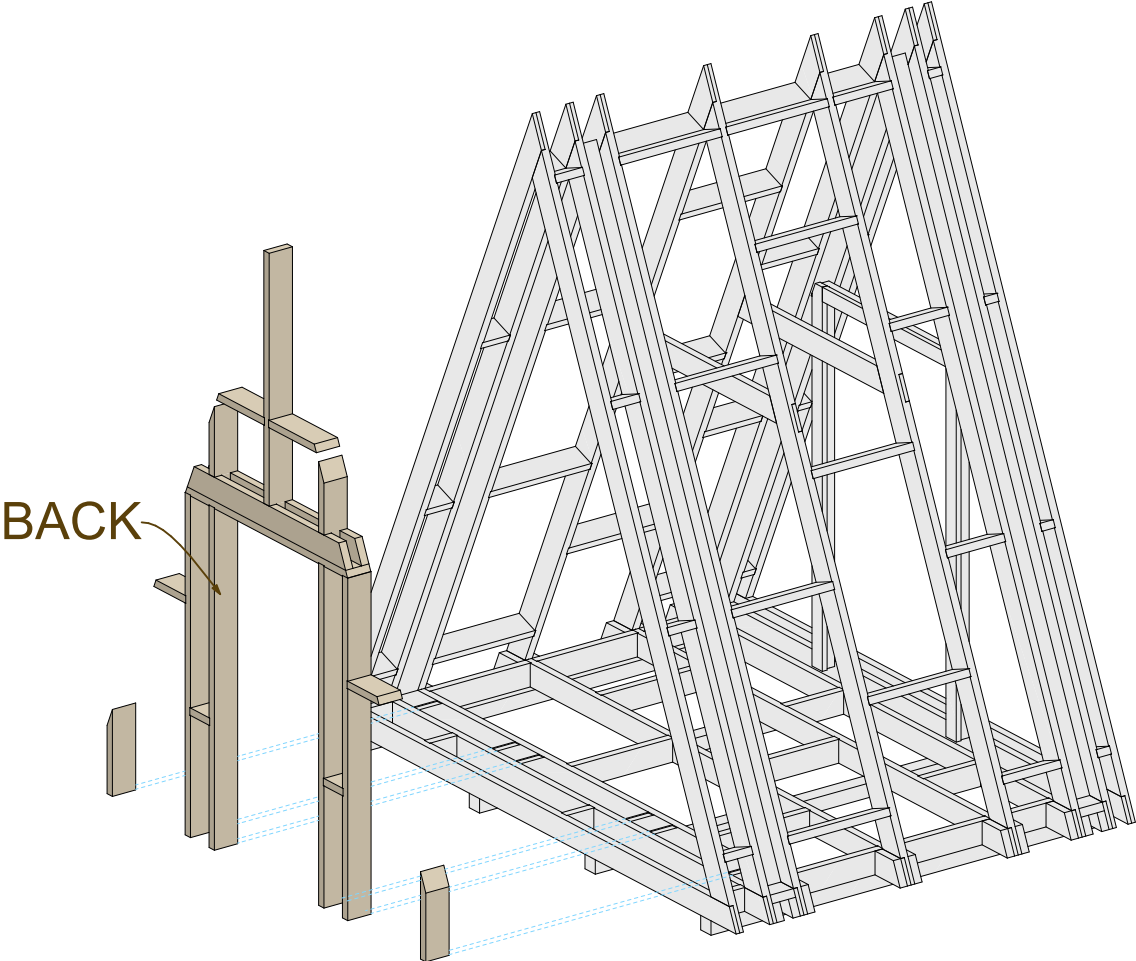


Thickness:	Project name:	Project ID:	Year:	Page:
	A-Frame house 3,35x2		2022	7

3-1


1:45

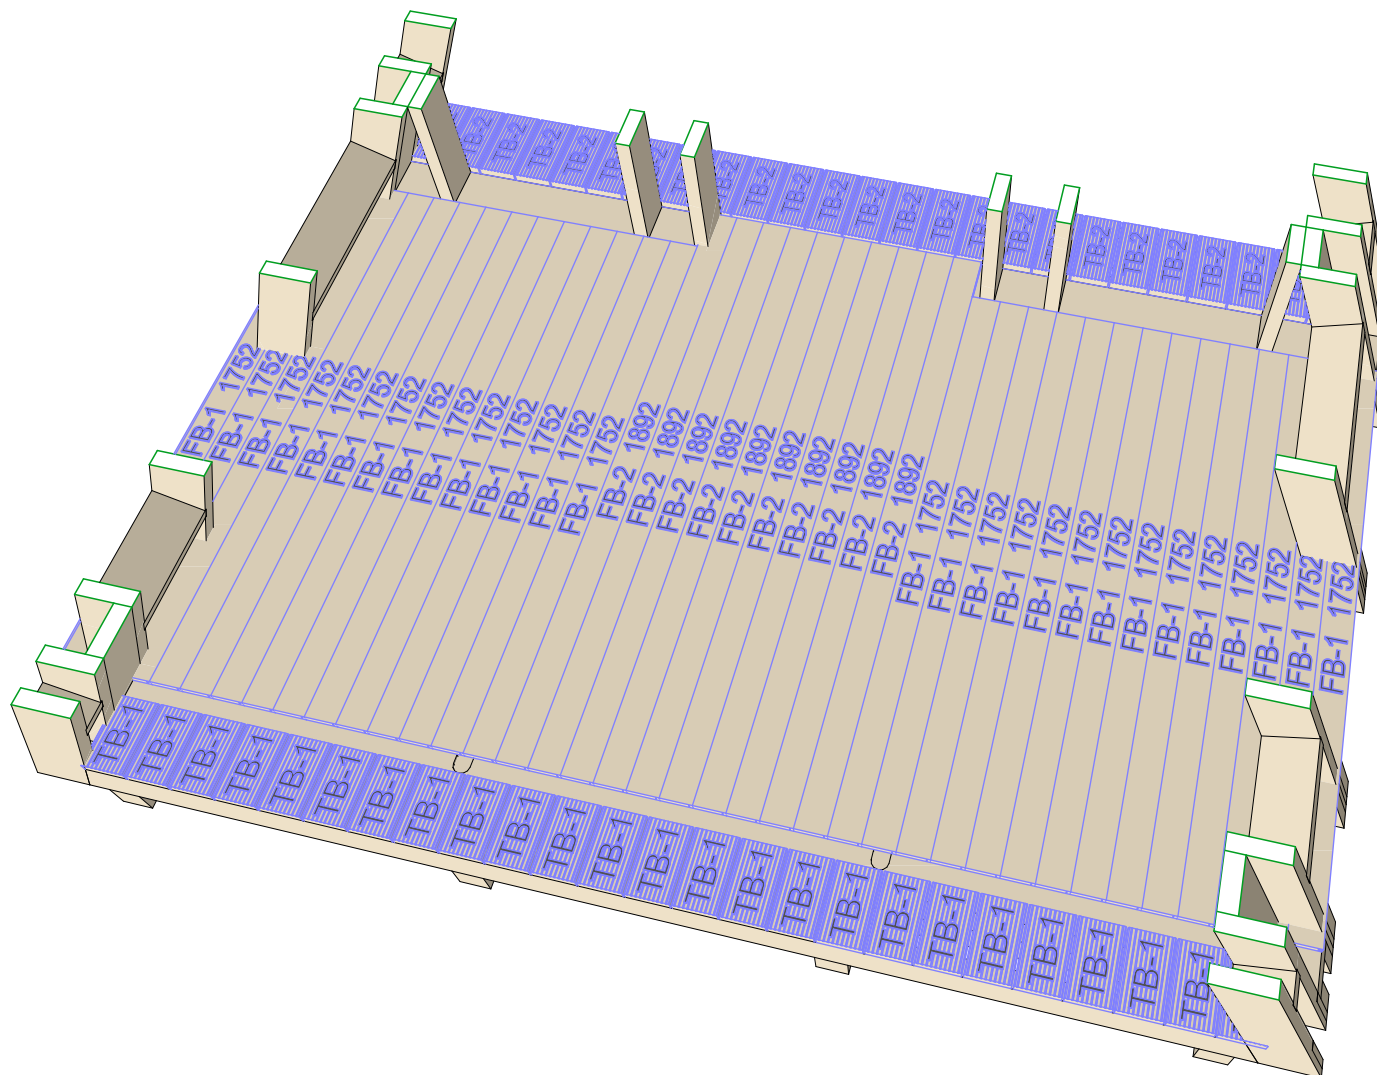


Thickness:	Project name:	Project ID:	Year:	Page:
	A-Frame house 3,35x2		2022	8

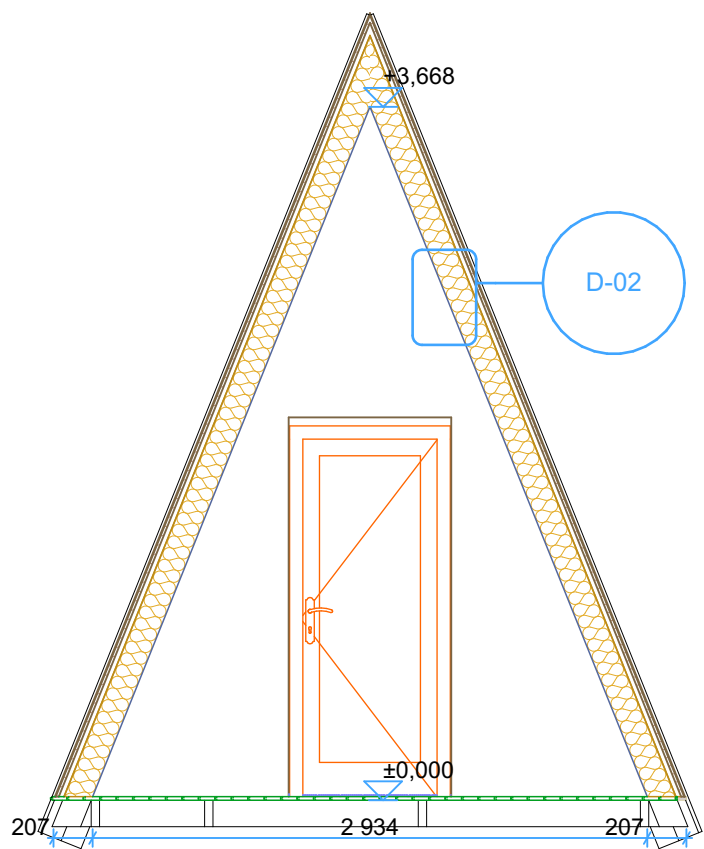


D-02

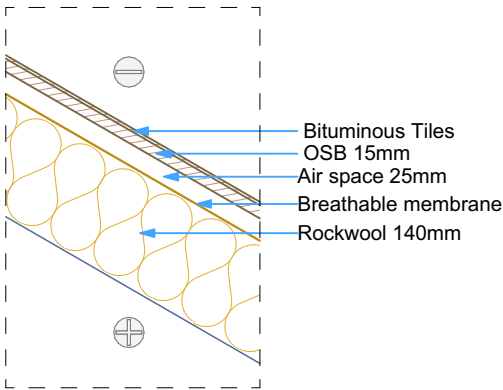





S-02

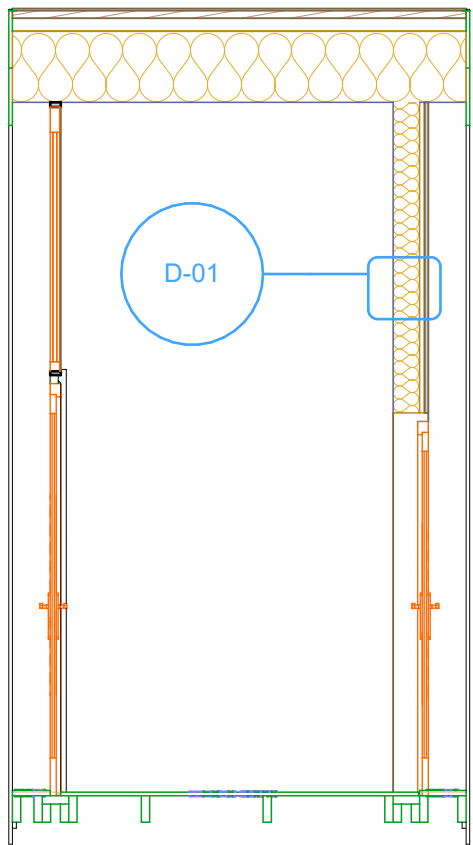

D-01

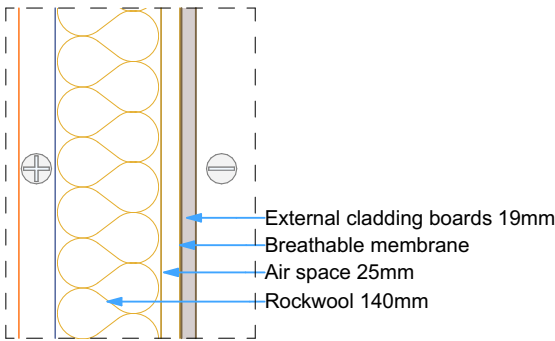

A-frame house (sample) 3,35x2 Windows and doors list

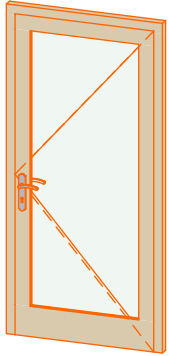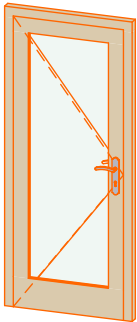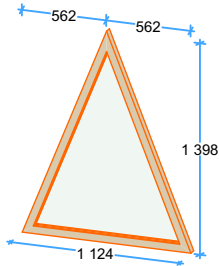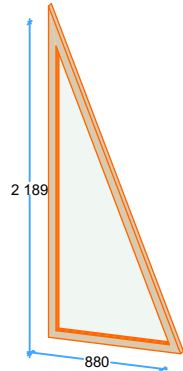Type-quality	Barcode	Wall Thickness	W x H Size	Orientation	Glazing	Quantity	
Door - Premium	PP198104-3	56	1 040×2 180	R	100% glass, double glazed	1	
Door - Premium	PP19885-3	186	850×1 980	L	100% glass, double glazed	1	
Window - Premium	<Undefined>	56	1 124×1 398		Double glazed	1	
Window - Premium	Undefined-L	56	880×2 189		Double glazed	1	
Window - Premium	Undefined-R	56	880×2 189		Double glazed	1	